



THE ANCIENT MONUMENTS AND ARCHAEOLOGICAL AREAS ACT 1979 1190
ENTRY IN THE SCHEDULE OF MONUMENTS

The monument known as Newbattle Abbey, abbey church, cloisters and associated buildings comprises the remains of Newbattle Abbey, a Cistercian establishment, surviving as buried structural foundations and deposits. The abbey was founded in 1140 by David I as a daughter house of Melrose Abbey. Newbattle fell into secular hands in the 16th century and the upstanding remains of the abbey were largely dismantled. Above-ground elements of the eastern range were retained, however, and are preserved within the present house. The monument is located on the north bank of the River South Esk, at a height of around 45m above sea level. The area to be scheduled is irregular on plan, to include the remains described and an area around them within which evidence relating to the monument's construction, use and abandonment may survive. On the south side, the scheduling extends up to and includes a wall that has a medieval foundation. Specifically excluded are the above-ground elements of the main college building (which is a category A listed building), but not the underlying foundations and ground. The 1960s residential block and its footprint, at the north end of the main college building, are entirely excluded from the scheduled area. Also specifically excluded are the above-ground elements of Unit 25 and Unit 27, Newbattle Abbey College Annex. Also excluded from the scheduling are the top 30cm of areas of hard standing and paving, the top 30cm of all modern path and road surfaces, and the above-ground elements of all existing fences and telegraph poles to allow for their repair and maintenance. The monument, which lies in the Parish of Newbattle and the County of Midlothian as shown in red on the Plan annexed and executed as relative hereto

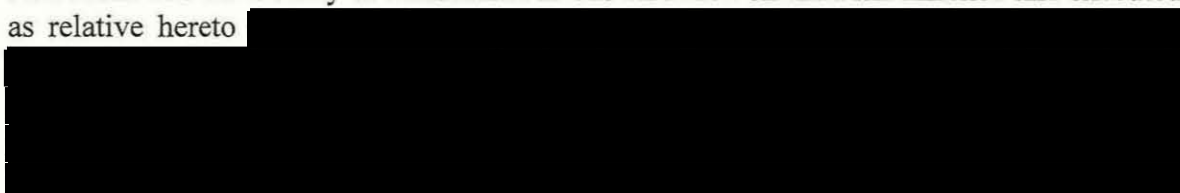


is hereby included in the Schedule of Monuments appearing to the Scottish Ministers to be of national importance compiled and maintained by them under section 1(1) of the Ancient Monuments and Archaeological Areas Act 1979.

Subscribed by Deborah Mays, Director of Policy and Outreach with Historic Scotland, being an officer of the Scottish Ministers at Edinburgh on the 5 day of October Two thousand and eleven, before this witness Alasdair Young, of Longmore House, Salisbury Place, Edinburgh.

 


Witness

 

Director of Policy and Outreach

This is the plan referred to in the entry in the Schedule affecting:
Newbattle Abbey, abbey church, cloisters and associated buildings


dated: 3/10/11 and is signed as relative thereto. [REDACTED]

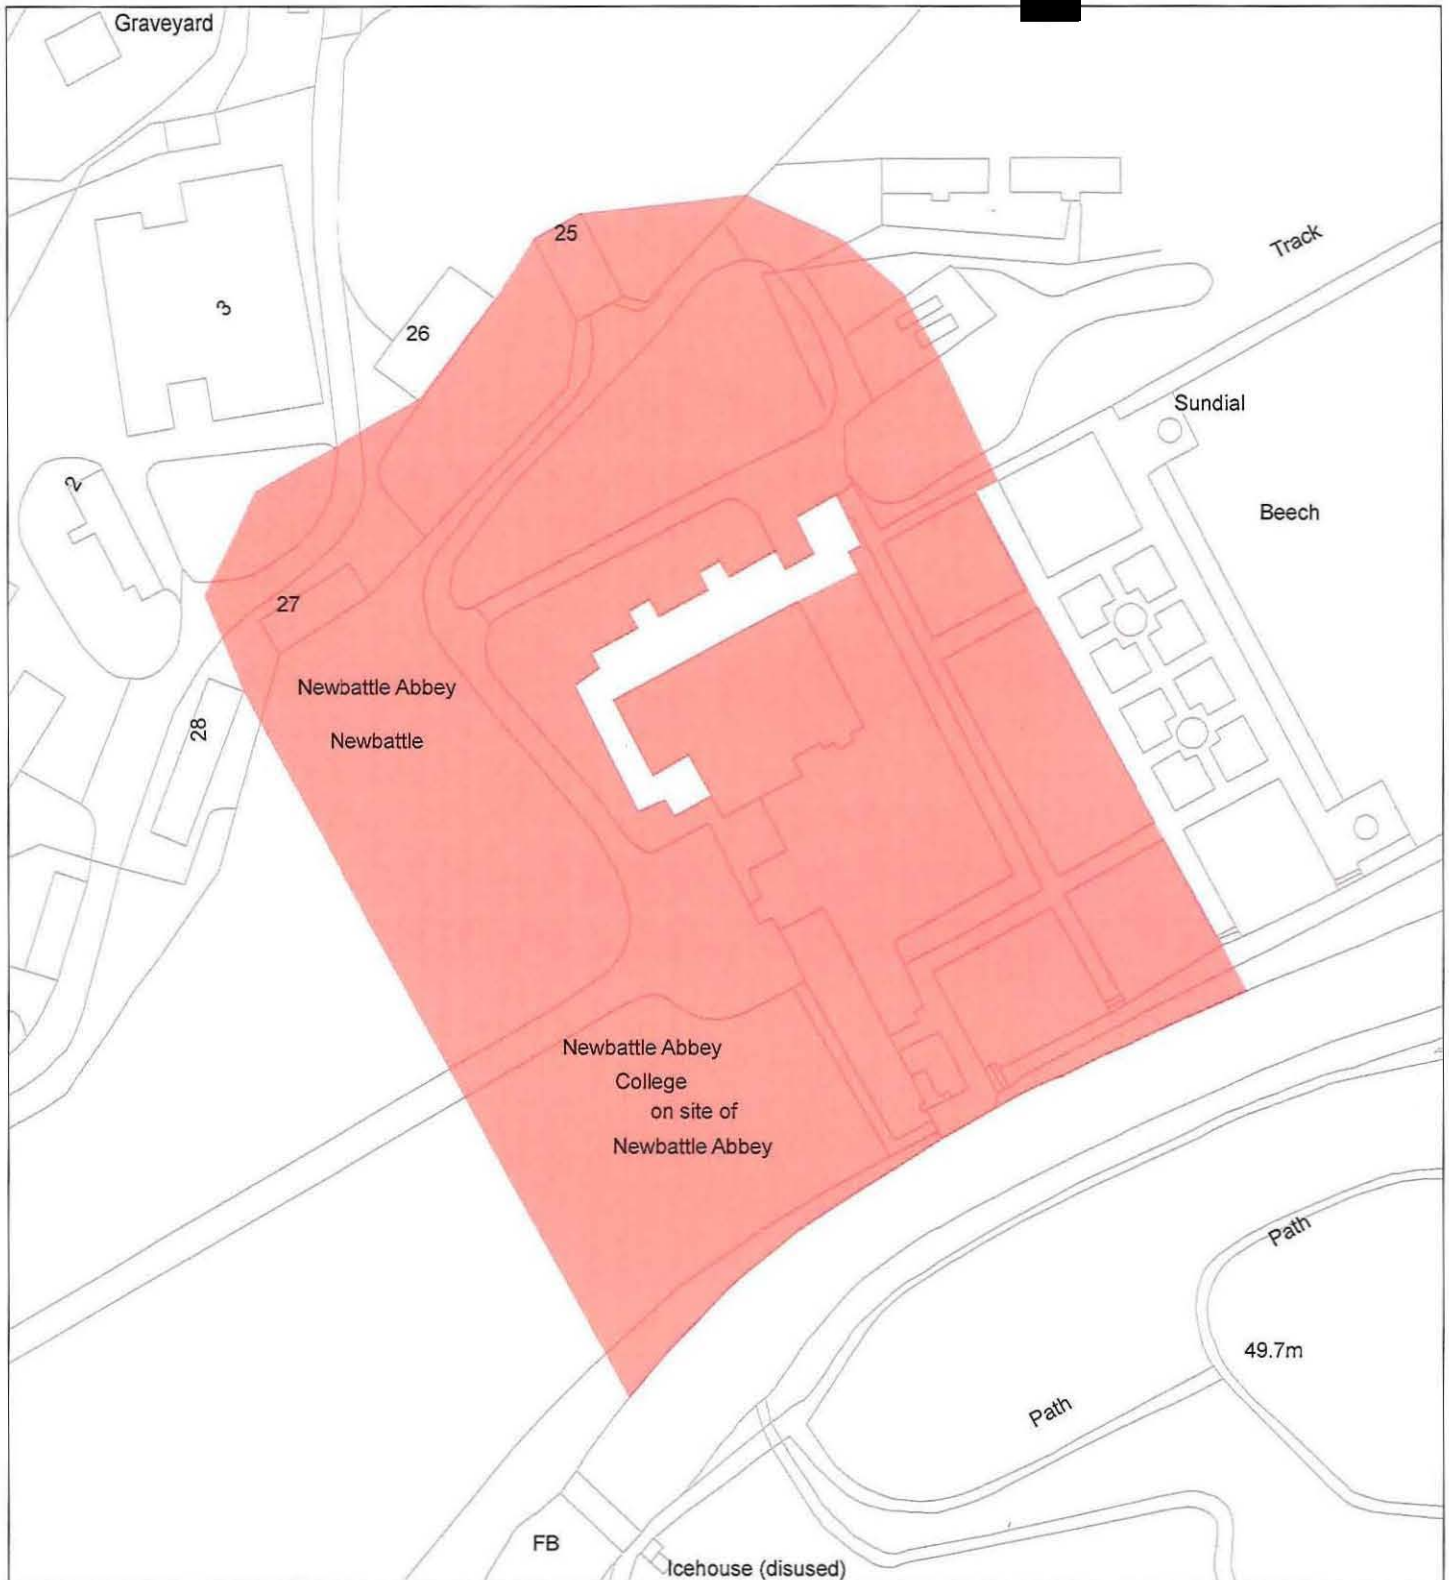

Index No: 1190

Newbattle Abbey, abbey church,
cloisters and associated buildings

Newbattle Parish


Scheduled Area 

N



Mapsheet(s):
NT36NW

Scale: 1:1,250

0 10 20 30 40 50
 Metres

This map is reproduced from Ordnance Survey material with the permission of Ordnance Survey on behalf of the Controller of Her Majesty's Stationery Office © Crown copyright. Unauthorised reproduction infringes Crown copyright and may lead to prosecution or civil proceedings. Historic Scotland Licence No. 100017509 [2011].

THE ANCIENT MONUMENTS AND
ARCHAEOLOGICAL AREAS ACT 1979

Entry in the Schedule of Monuments

2011

Re: The Monument known as
Newbattle Abbey, abbey church, cloisters
and associated buildings

in the Parish of Newbattle and
County of Midlothian

Search Sheet No: 76525

Historic Scotland
Longmore House
Salisbury Place
Edinburgh