


Ross

THE ANCIENT MONUMENTS AND
ARCHAEOLOGICAL AREAS ACT 1979

Amended Entry in the Schedule of
Monuments

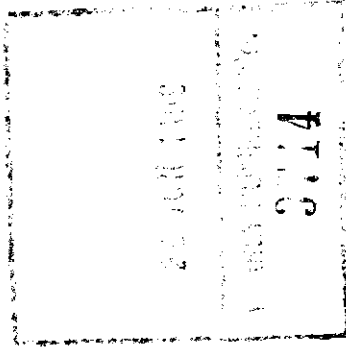

1998

Re: The Monument known as Clachan an
Trushal, standing stone, Ballantrushal

in the Parish of Barvas and
County of Ross and Cromarty

Search Sheet No: 2468

f

692708533003

Solicitor
to the Secretary of State
for Scotland
Victoria Quay
Edinburgh


MFA04002

1661

THE ANCIENT MONUMENTS AND ARCHAEOLOGICAL AREAS ACT 1979
AMENDED ENTRY IN THE SCHEDULE OF MONUMENTS

The entry in the Schedule of monuments appearing to the Secretary of State for Scotland to be of national importance compiled and maintained by him under section 1(1) of the above Act in respect of the monument known as Clach an Trushal, standing stone, Ballantrushal, dated 16 February 1934 and recorded in the Division of the General Register of Sasines for the County of Ross and Cromarty on 20 March 1934 is hereby in accordance with the provisions of section 1(5) of the above Act amended to describe the area of the scheduled monument as measuring 10m NW-SE by 7m to include the upright stone, the recumbent stones and an area of ground around them in which evidence relating to their erection and use may survive as shown delineated in red on the plan annexed and executed as relative hereto.

Given under the Seal of the Secretary of State for Scotland

 

Assistant Secretary

Date 3 March 1999

Historic Scotland
Longmore House
Salisbury Place
EDINBURGH
EH9 1SH

Register on behalf of the Secretary of State for Scotland in the Register of the County of Ross and Cromarty.



Solicitor, Edinburgh, Agent


MFA04202

REGISTERS OF SCOTLAND
GENERAL REGISTER OF SASINES
COUNTY OF ROSS & CROMARTY
FICHE 211 FRAME 7
PRESENTED & RECORDED ON 29 JUN 1999

ROS 99 211

7

This is the plan referred to in the amended entry in the Schedule affecting Clach an Trushal, standing stone, Ballantrushal, dated 3 March 1999 and is signed as relative thereto.

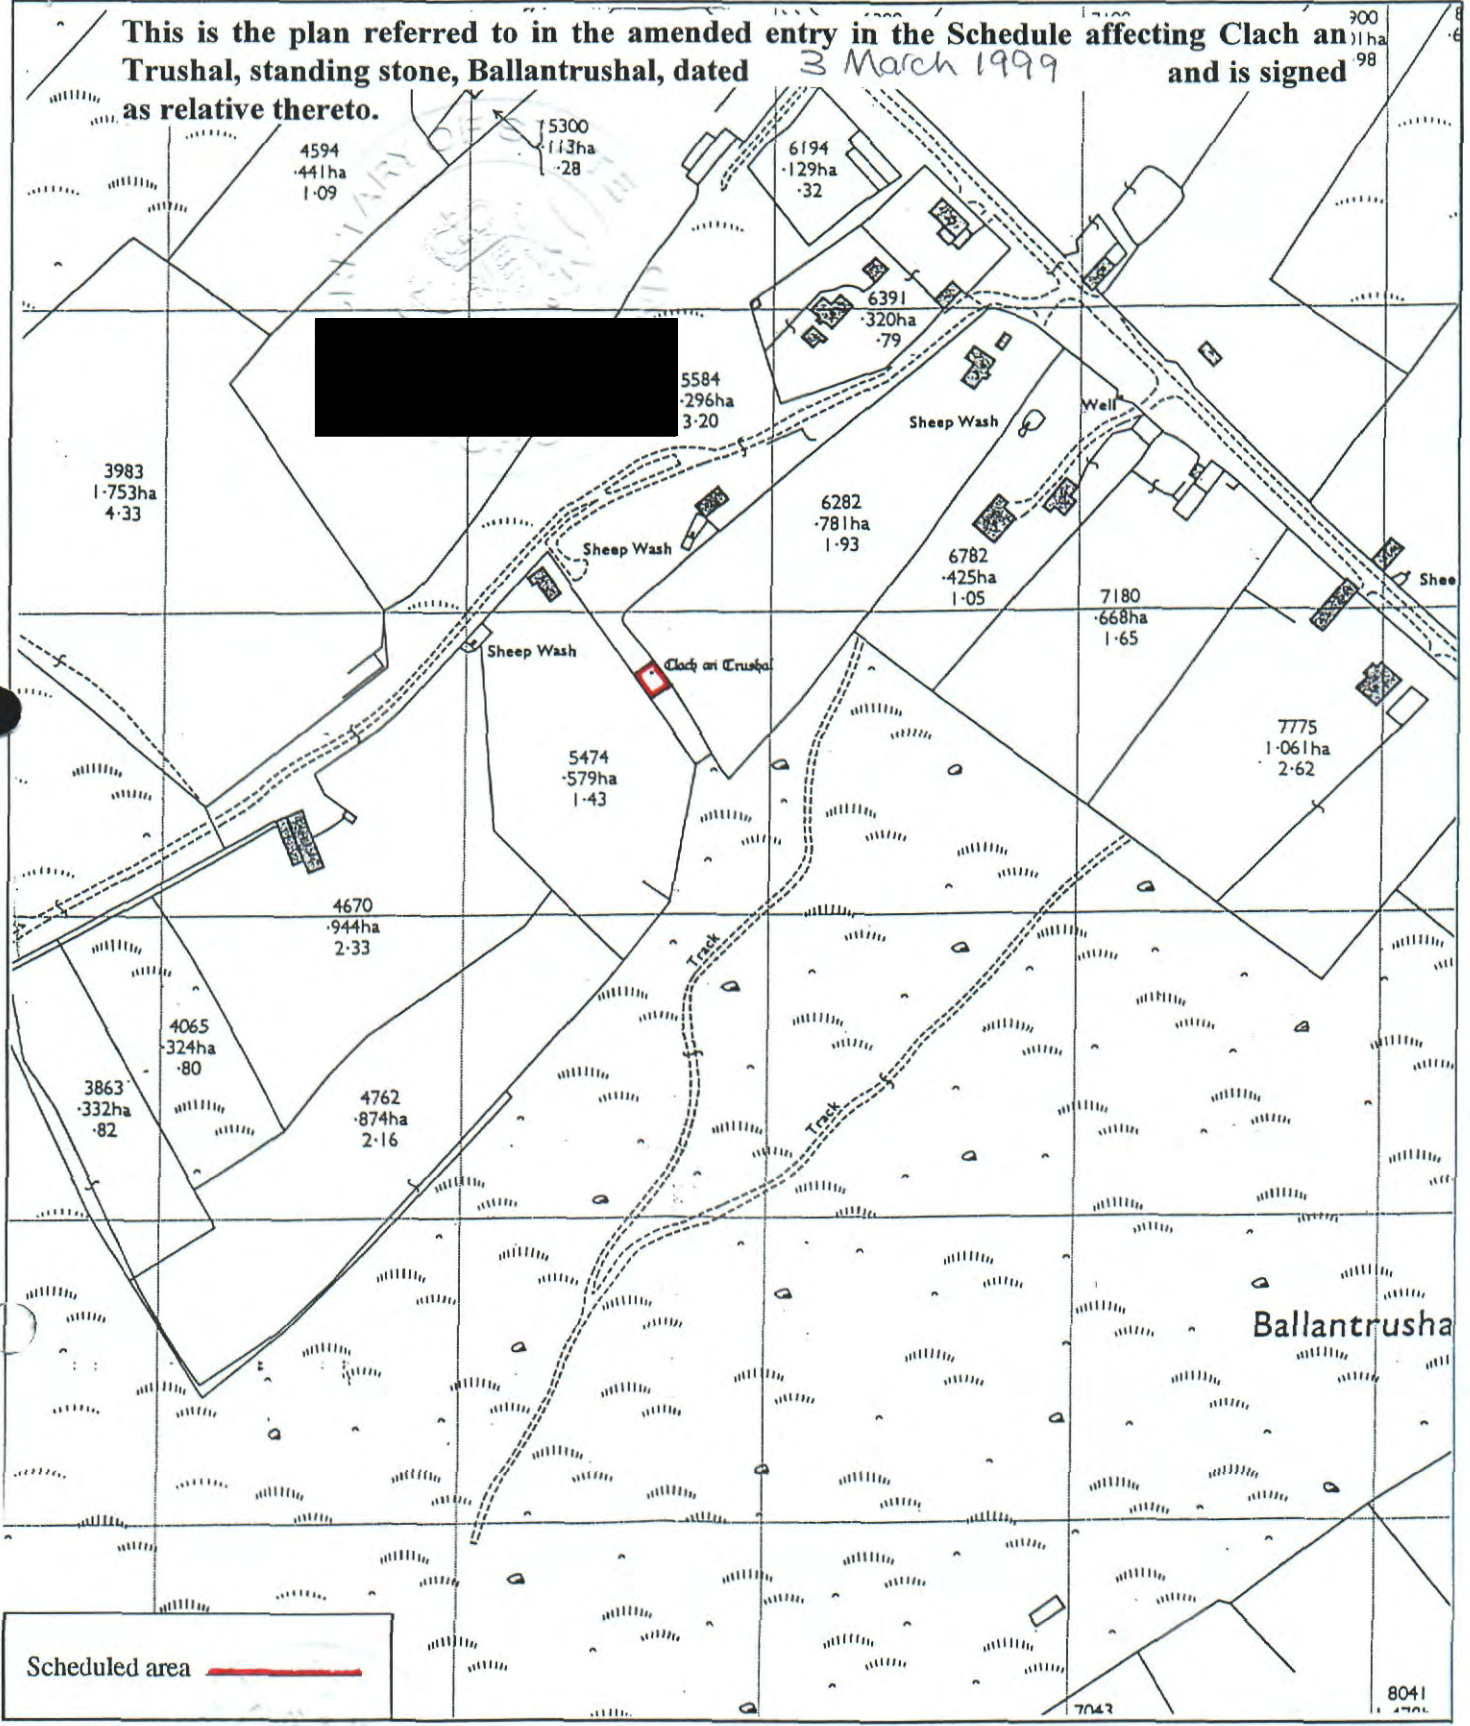

Scheduled area

**Clach an Trushal, standing stone,
Ballantrushal**

Barvas Parish

↑
N

Sheet: NB3753

Scale 1:2500

0 20 40 60 80 100 Metres
0 100 200 300 Feet

© Crown copyright reserved