

11 JUL 1989	No. 04211	FEE C 11.00
-------------	-----------	-------------

THE ANCIENT MONUMENTS AND
ARCHAEOLOGICAL AREAS ACT 1979

Entry in the Schedule of Monuments

1989

Re: The Monument known as
Lyneholm settlement 500m WSW and
homestead 250m SW of

in the Parishes of Westerkirk and
Eskdalemuir and County of Dumfries

File Ref:

Solicitor
to the
Secretary of State
for Scotland
New St Andrew's House
Edinburgh

H2102239.039

THE ANCIENT MONUMENTS AND ARCHAEOLOGICAL AREAS ACT 1979
ENTRY IN THE SCHEDULE OF MONUMENTS

The monument known as Lyneholm, settlement 500m WSW and homestead 250m SW of comprises a homestead and settlement of the Iron Age. The homestead lies on the E flank of Lyneholm Hill, the area around it to be scheduled measuring 50m in diameter centred on the homestead, specifically excluding the fabric of the modern wall which crosses the monument. The settlement lies on the summit of Lyneholm Hill, the area around it to be scheduled measuring 80m in diameter centred on the settlement. The monument, which lies in the Parishes of Westerkirk and Eskdalemuir and the County of Dumfries as shown outlined in red on the Plan annexed and executed as relative hereto and which forms part of

[REDACTED], is hereby included in the Schedule of Monuments appearing to the Secretary of State for Scotland to be of national importance compiled and maintained by him under section 1(1) of the Ancient Monuments and Archaeological Areas Act 1979.

Given under the Seal of the Secretary of State for Scotland.

[REDACTED]
Assistant Secretary

Date 31 May 1989

Scottish Development Department
Historic Buildings and Monuments
20 Brandon Street
Edinburgh
EH3 5RA

Register on behalf of the Secretary of State for Scotland in the Register of the County of Dumfries

[REDACTED]
Solicitor, Edinburgh, Agent


DF 89 0208

H2101939.039

REGISTERS OF SCOTLAND
GENERAL REGISTER OF SASINES
COUNTY OF DUMFRIES

Fiche... 208... Frame... 36... 36

Presented and Recorded on 11 JUL 1989

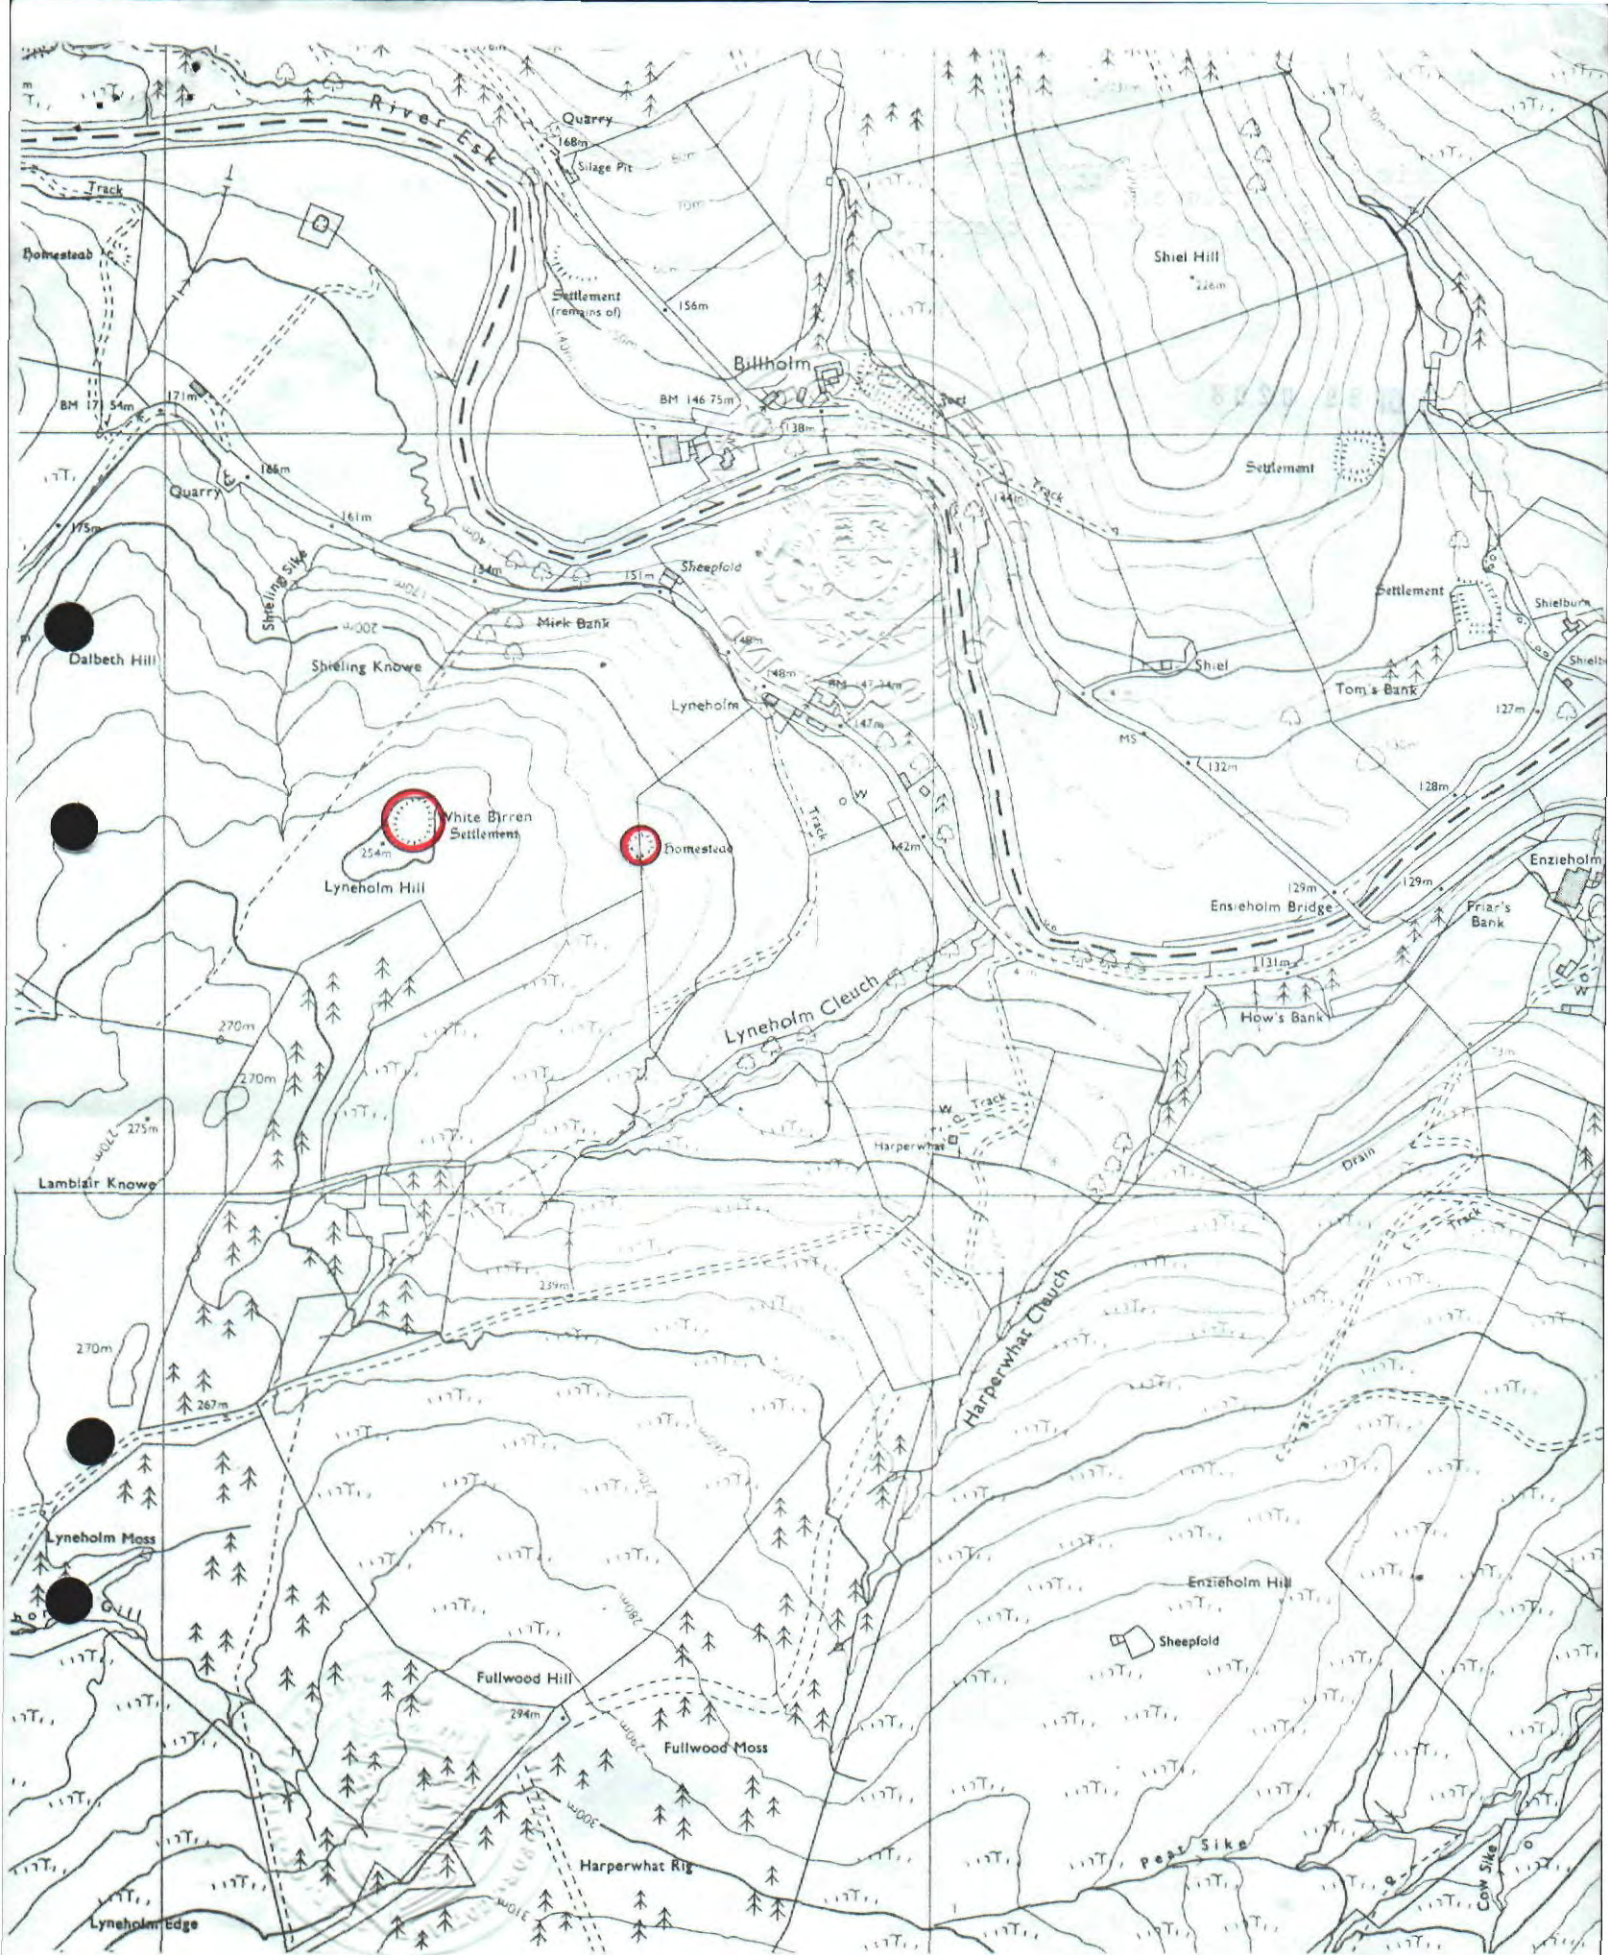

Lyneholm, settlement 500m
WSW and homestead 250m SW of

metres 100 0 100 200 300 400 500 600
feet 500 0 500 1000 1500 2000

Scale 1:10,000

Westerkirk and Eskdalemuir Parishes

Sheet NY 29 SE

DF 89 0208

© Crown copyright reserved

37