

6

185239

185239

1 JUN 1973	NO. 24104	PK 22.0
------------	-----------	---------

THE ANCIENT MONUMENTS AND
ARCHAEOLOGICAL AREAS ACT 1979

Entry in the Schedule of Monuments

1993

Re: The Monument known as
Elginhaugh, Roman fort, annexe and
bathhouse 200m NE of

in the Parish of Dalkeith and
County of Midlothian

~~136~~


Search Sheet No: 185239

Solicitor
to the
Secretary of State
for Scotland
New St Andrew's House
Edinburgh

185239

THE ANCIENT MONUMENTS AND ARCHAEOLOGICAL AREAS ACT 1979
ENTRY IN THE SCHEDULE OF MONUMENTS

The monument known as Elginhaugh, Roman fort, annexe and bathhouse 200m NE of comprises the remains of part of a Roman fort and annexe together with the remains of an associated bathhouse. The area to be scheduled encompasses the southern part of the annexe, the entire bathhouse, and any southern defensive ditches or other outworks which may be associated with the fort. It also encompasses an area around these features in which traces of associated activity may be preserved. It is irregular in shape, measuring a maximum of 400m NW-SE by 110m. The monument, which lies in the Parish of Dalkeith and the County of Midlothian as shown outlined in red on the Plan annexed and executed as relative hereto

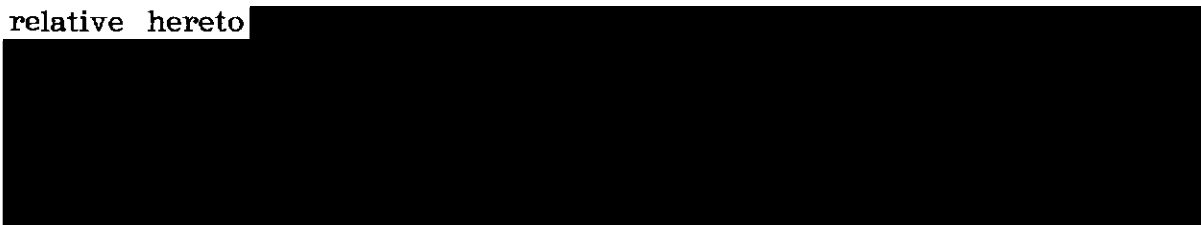

hereby included in the Schedule of Monuments appearing to the Secretary of State for Scotland to be of national importance compiled and maintained by him under section 1(1) of the Ancient Monuments and Archaeological Areas Act 1979.


Given under the Seal of the Secretary of State for Scotland.



Assistant Secretary
Date 4 1993

Historic Scotland
20 Brandon Street
Edinburgh
EH3 5RA

Register on behalf of the Secretary of State for Scotland in the Register of the County of Midlothian.

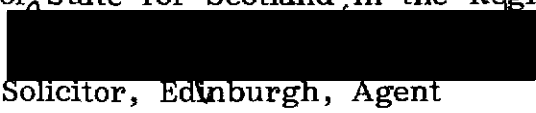


Solicitor, Edinburgh, Agent

B2101643.033

REGISTERS OF SCOTLAND
GENERAL REGISTER OF SASINES
COUNTY OF MIDLOTHIAN

Fiche... 1413... Frame... 37...
Presented and Recorded on ... -1 JUN 1993

37

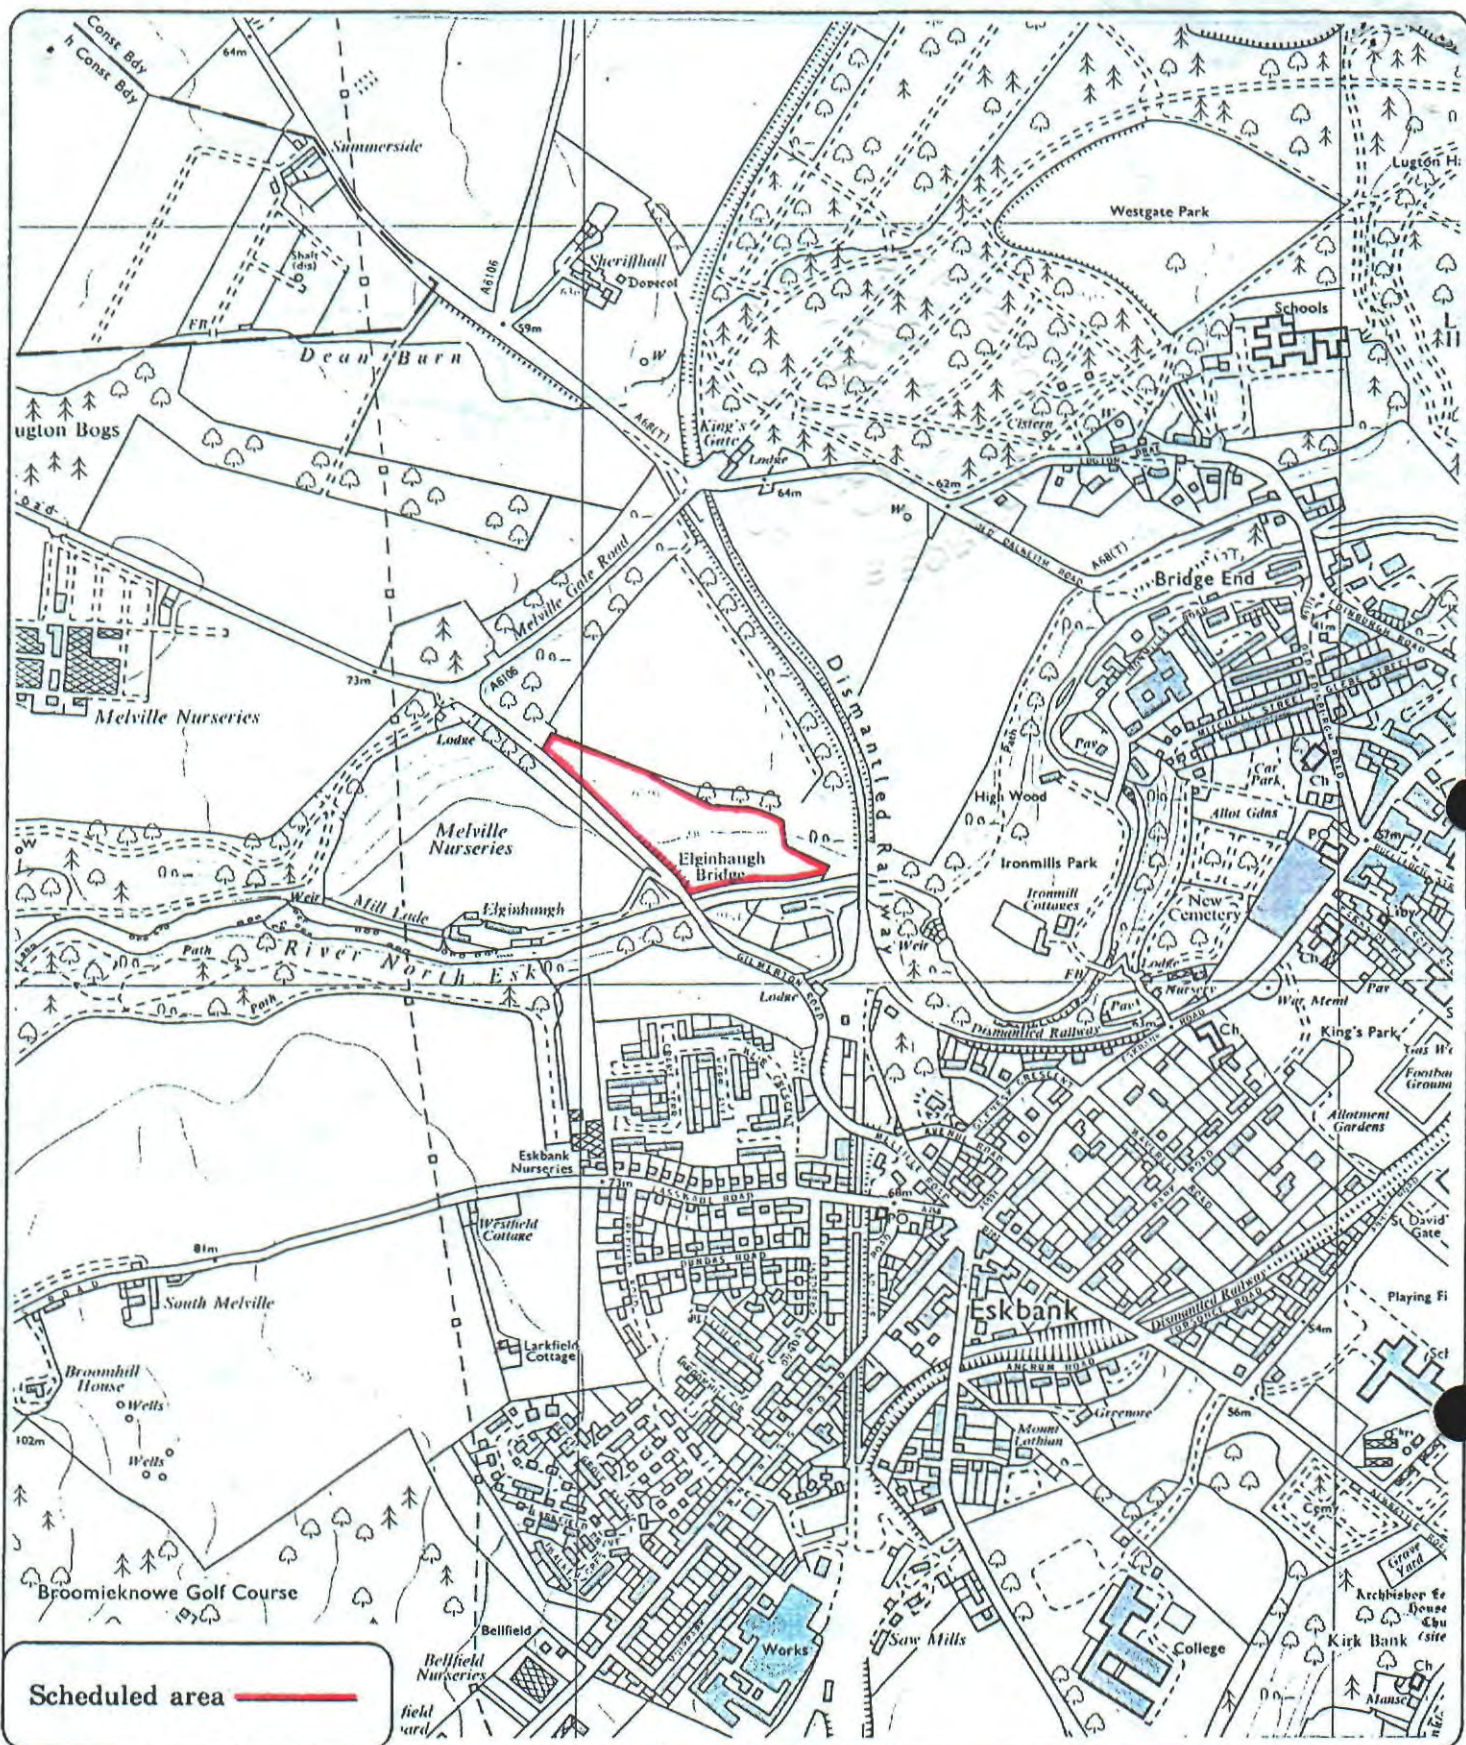

**Elginhaugh, Roman fort, annexe
and bathhouse 200m NE of**

Dalkeith Parish



Sheet : NT 36 NW

Scale : 1/10,000



© Crown copyright reserved