


ORK

THE ANCIENT MONUMENTS AND  
ARCHAEOLOGICAL AREAS ACT 1979

Entry in the Schedule of Monuments

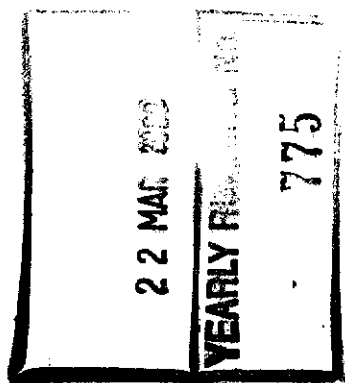

1999

Re: The Monument known as  
Bishop's Palace, Kirkwall


in the Parish of Kirkwall and St Ola and  
County of Orkney and Zetland

Search Sheet No: 14538 73/72

Office of the Solicitor  
to the  
Scottish Executive  
Victoria Quay  
Edinburgh

THE ANCIENT MONUMENTS AND ARCHAEOLOGICAL AREAS ACT 1979  
ENTRY IN THE SCHEDULE OF MONUMENTS

The monument known as Bishop's Palace, Kirkwall comprises the remains of a palace, the earliest parts of which date to the 12<sup>th</sup> century. The area to be scheduled comprises the remains described and an area around them within which related material may be expected to be found. It is irregular on plan, with maximum dimensions of 39m, measured between just E of N and just W of S by 12m transversely. The monument, which lies in the Parish of Kirkwall and St Ola and the County of Orkney as shown outlined in red on the Plan annexed and executed as relative hereto

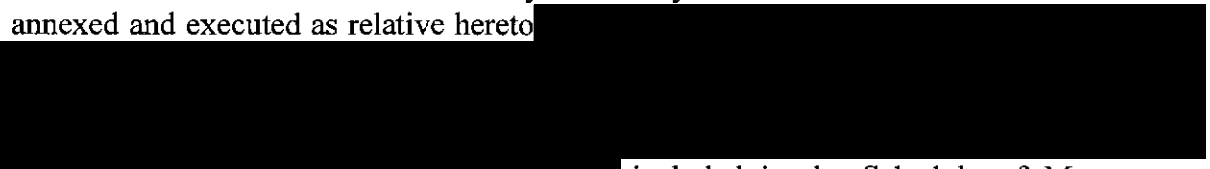

included in the Schedule of Monuments appearing to the Scottish Ministers to be of national importance compiled and maintained by them under section 1(1) of the Ancient Monuments and Archaeological Areas Act 1979.

Subscribed by Frank James Lawrie, Director of Heritage Policy with Historic Scotland, being an officer of the Scottish Ministers at Edinburgh on the 18 day of August Nineteen hundred and ninety-nine, before this witness Lesley Macdonald, of Longmore House, Salisbury Place, Edinburgh.



Witness



Director of Heritage Policy

Register on behalf of the Scottish Ministers in the Register of the County of Orkney and Zetland




Solicitor, Edinburgh, Agent

MFA10004

C.L  
REGISTERS OF SCOTLAND  
GENERAL REGISTER OF SASINES  
COUNTIES OF ORKNEY & ZETLAND  
FICHE 48 FRAME 40  
PRESENTED & RECORDED ON

22 MAR 2000

This is the plan referred to in the entry in the Schedule affecting, Bishop's Palace, Kirkwall dated 18 August 1999 and is signed as relative thereto.

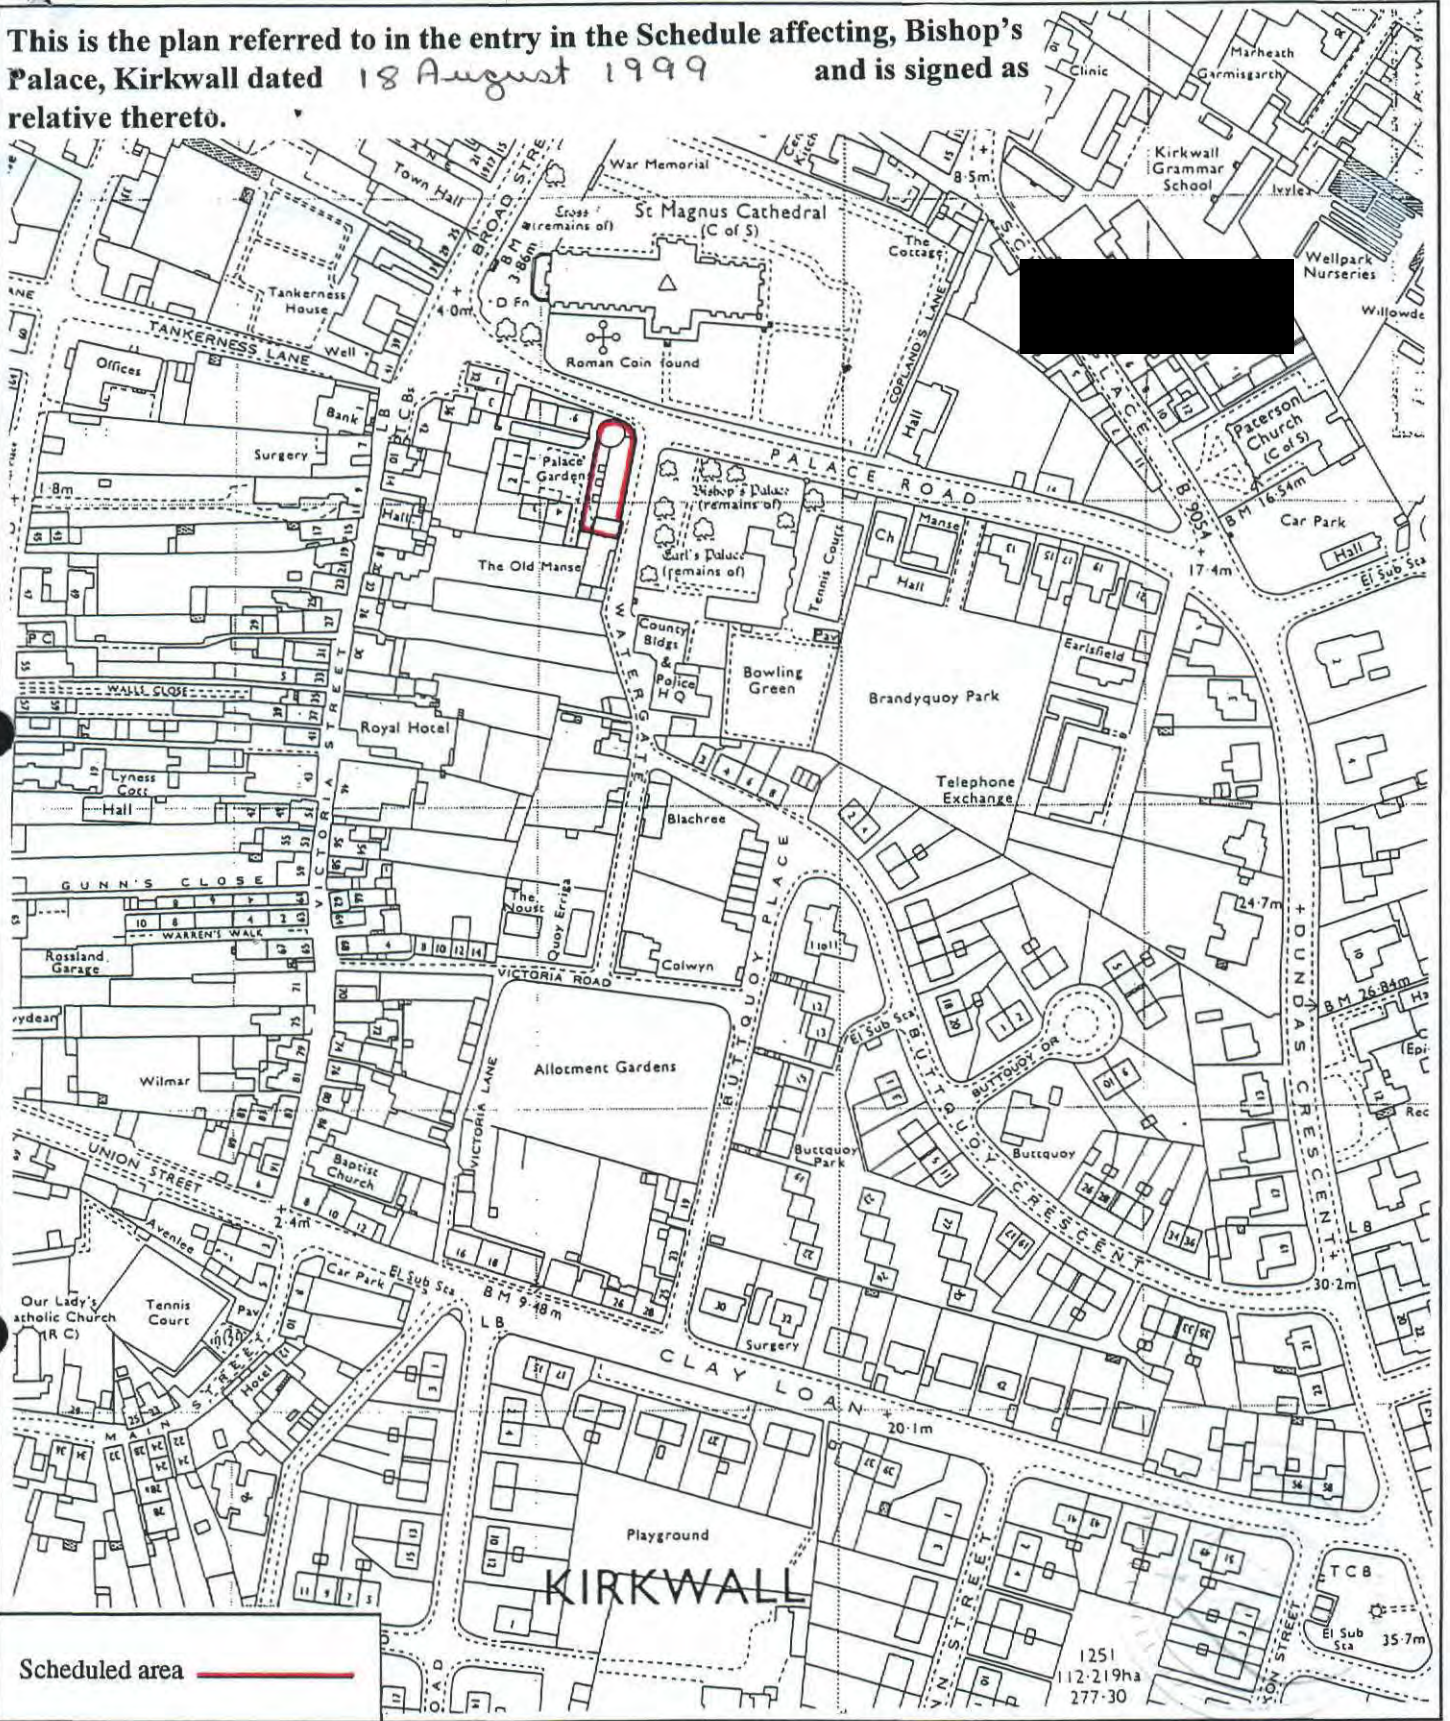

Scheduled area


**Bishop's Palace, Kirkwall**

**Kirkwall and St Ola Parish**



Sheet: HY4410

**Scale 1:2500**

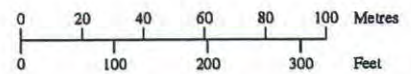

© Crown copyright reserved