
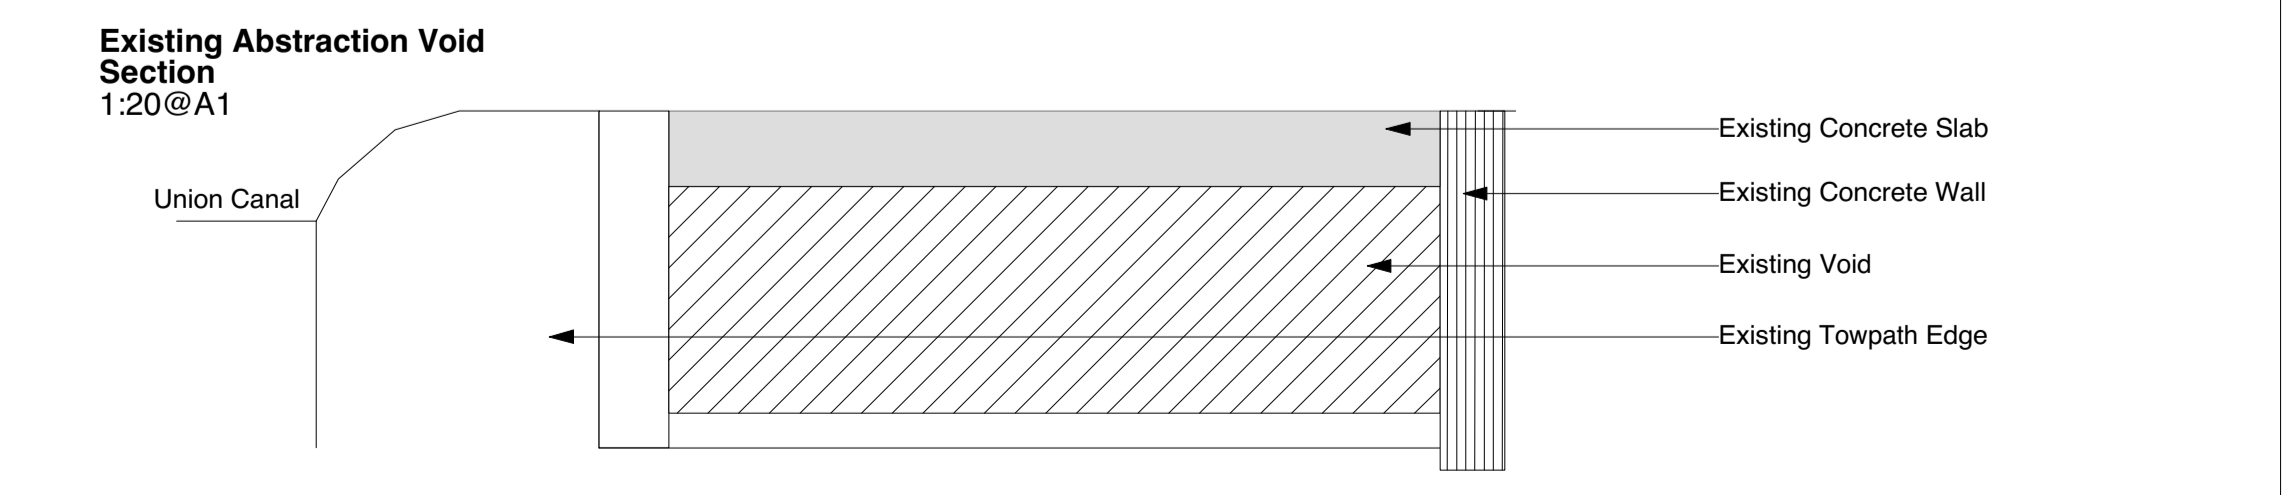
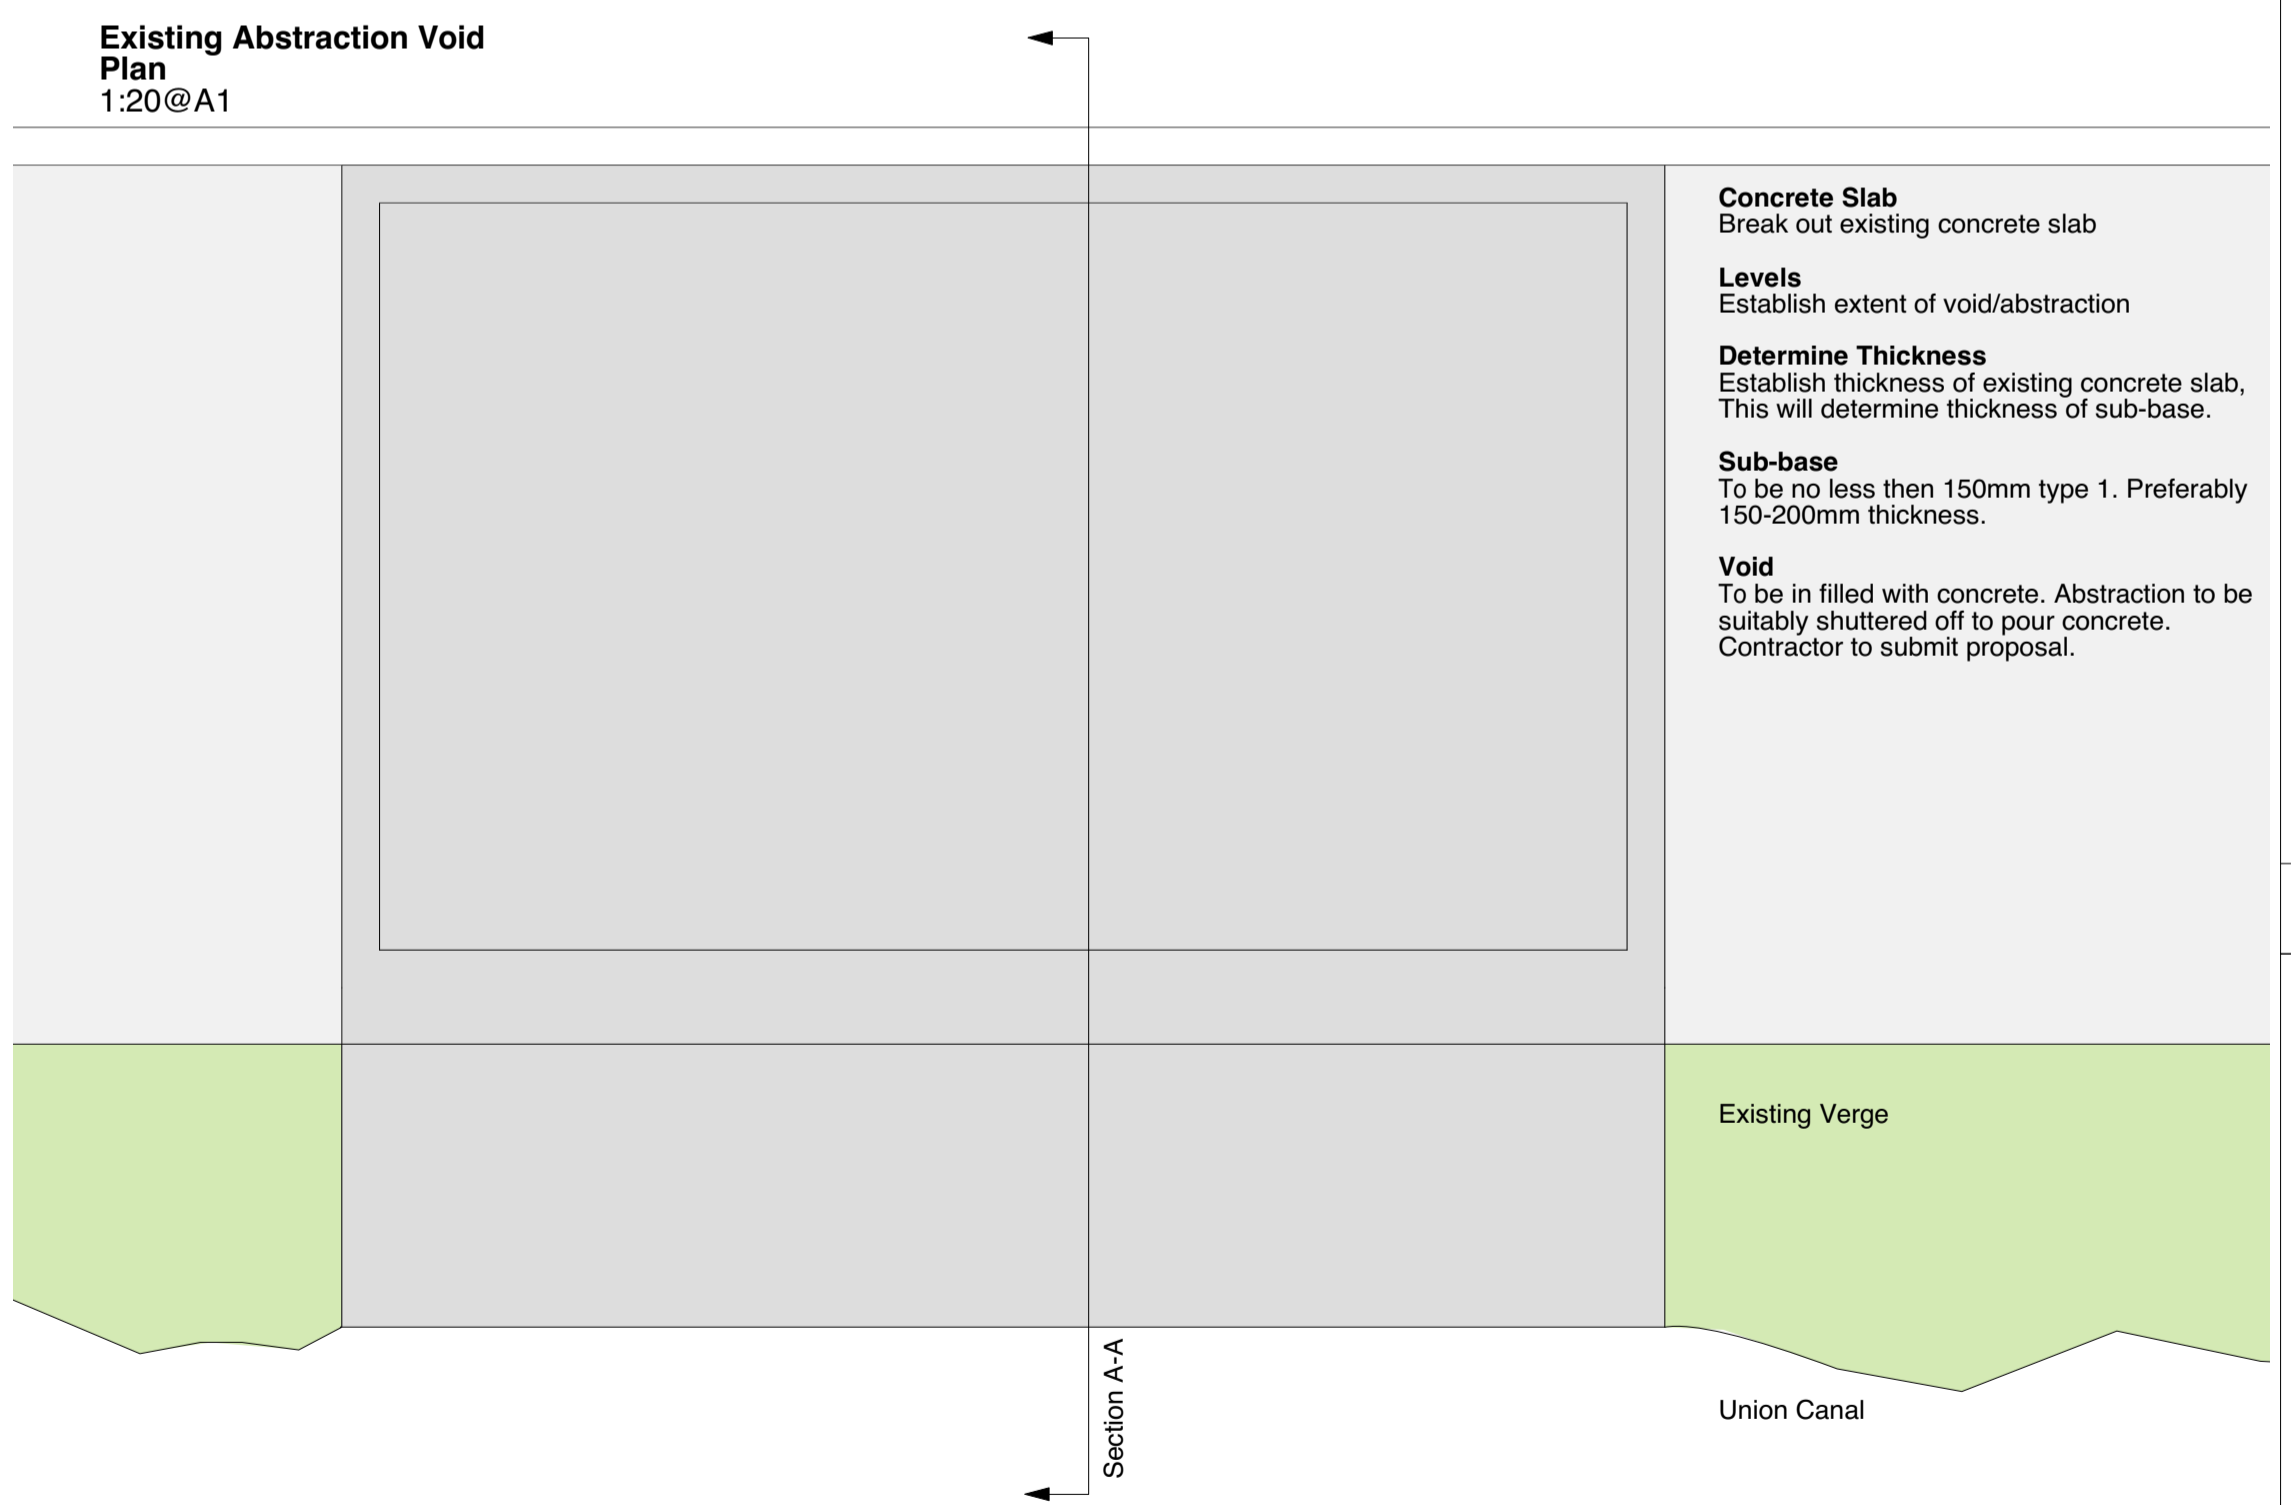
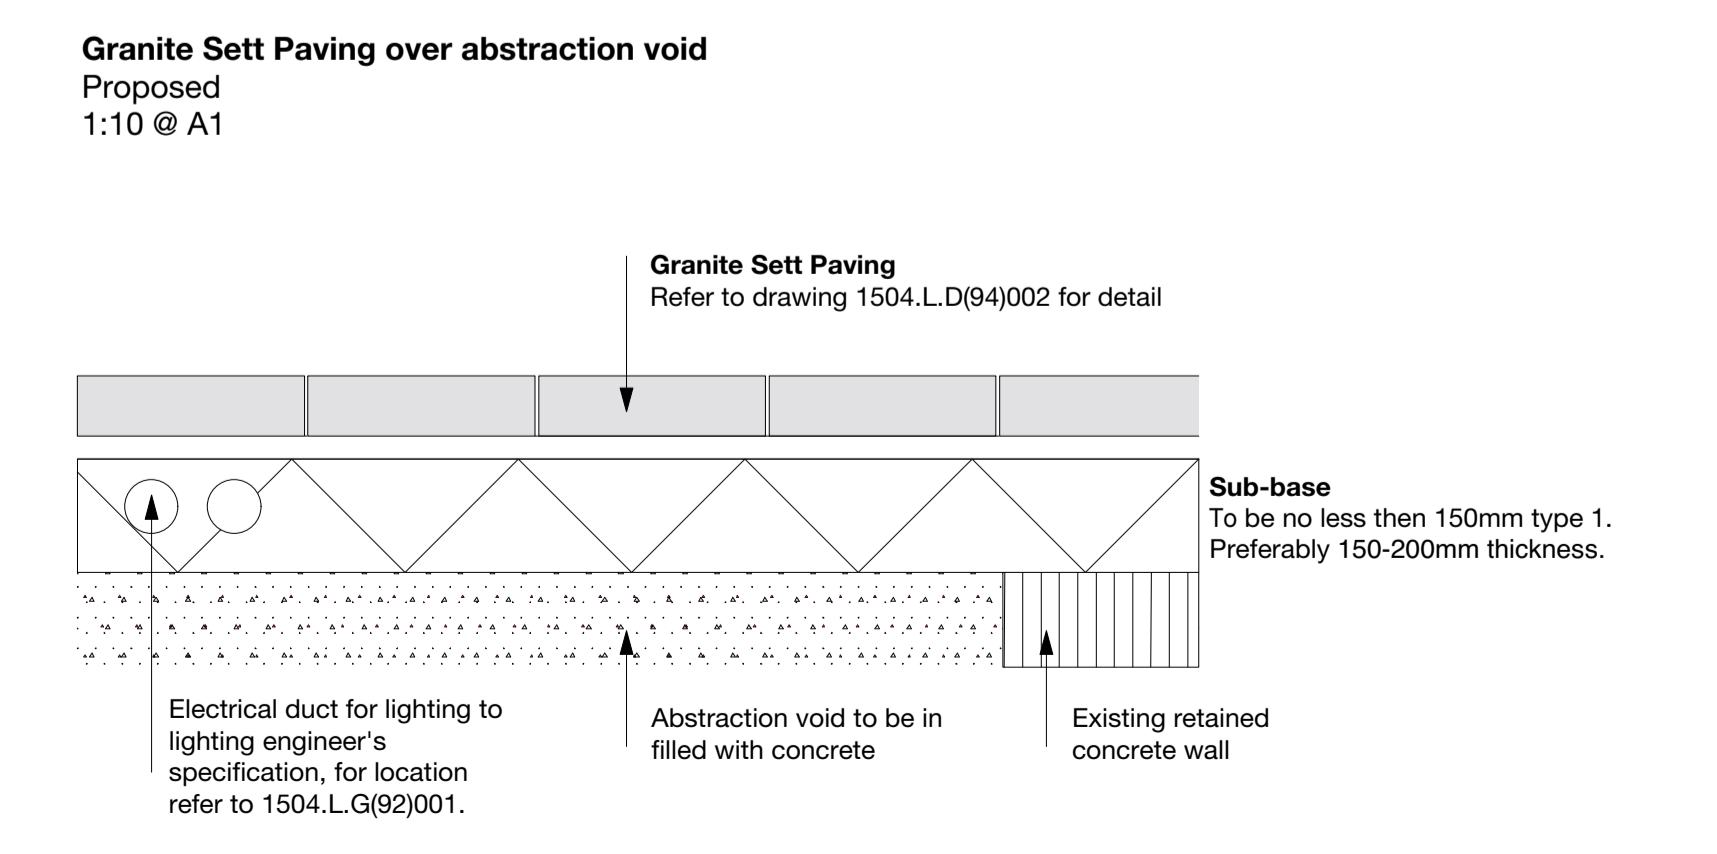
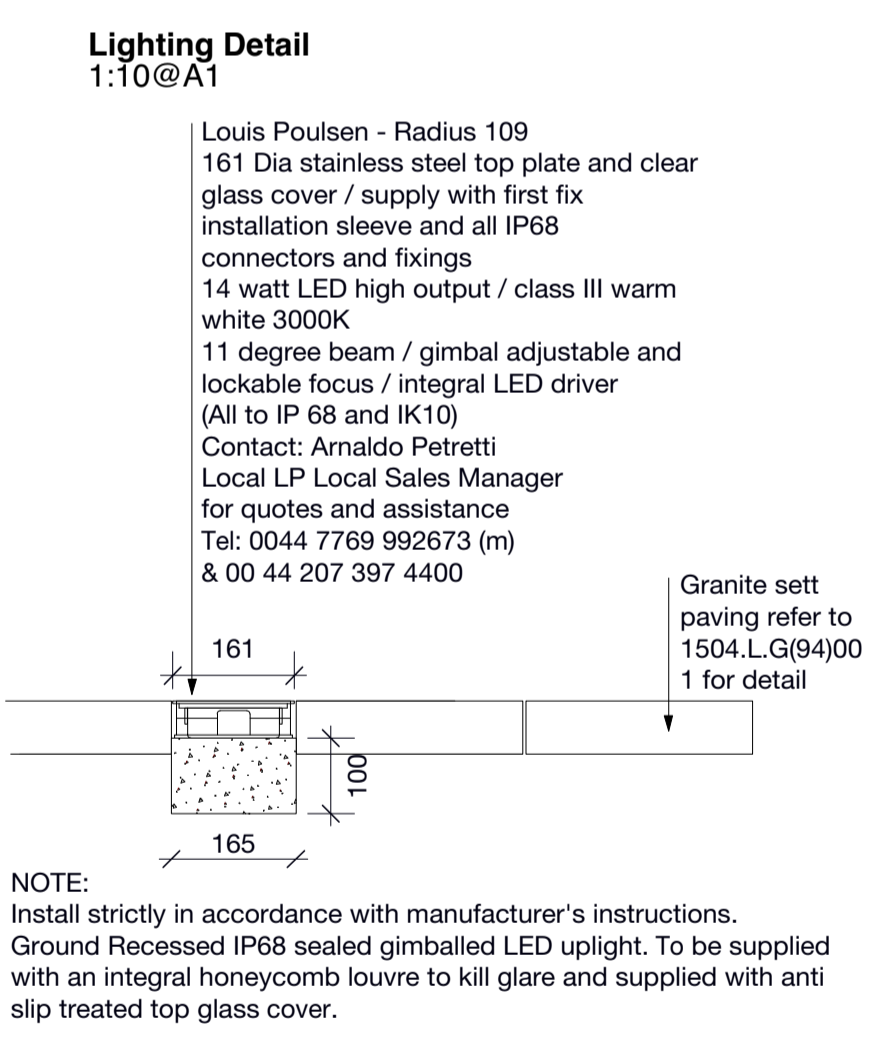
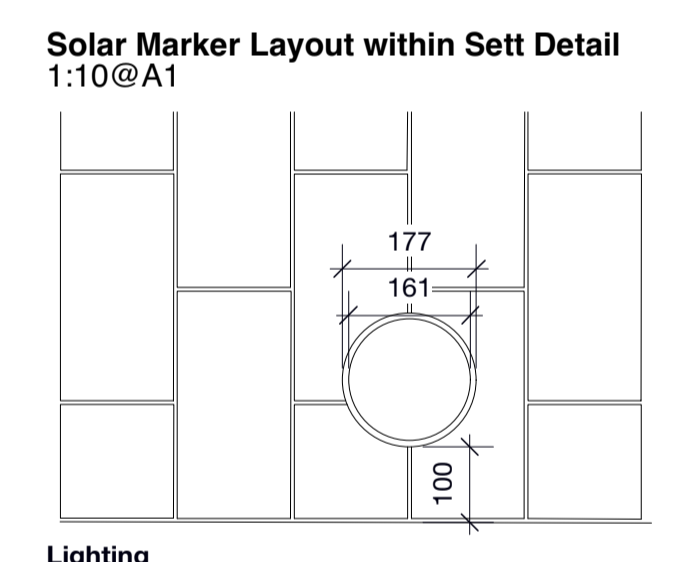


Notes

Work to written dimensions only
All dimensions to be checked on site
Do not scale from drawing
Any drawing errors or inconsistencies should be brought to the attention of rankinfraser landscape architecture as soon as they become apparent.

REV	date	revision notes
-	05.01.16	For Information
A	25.01.16	Lighting Spec Updated

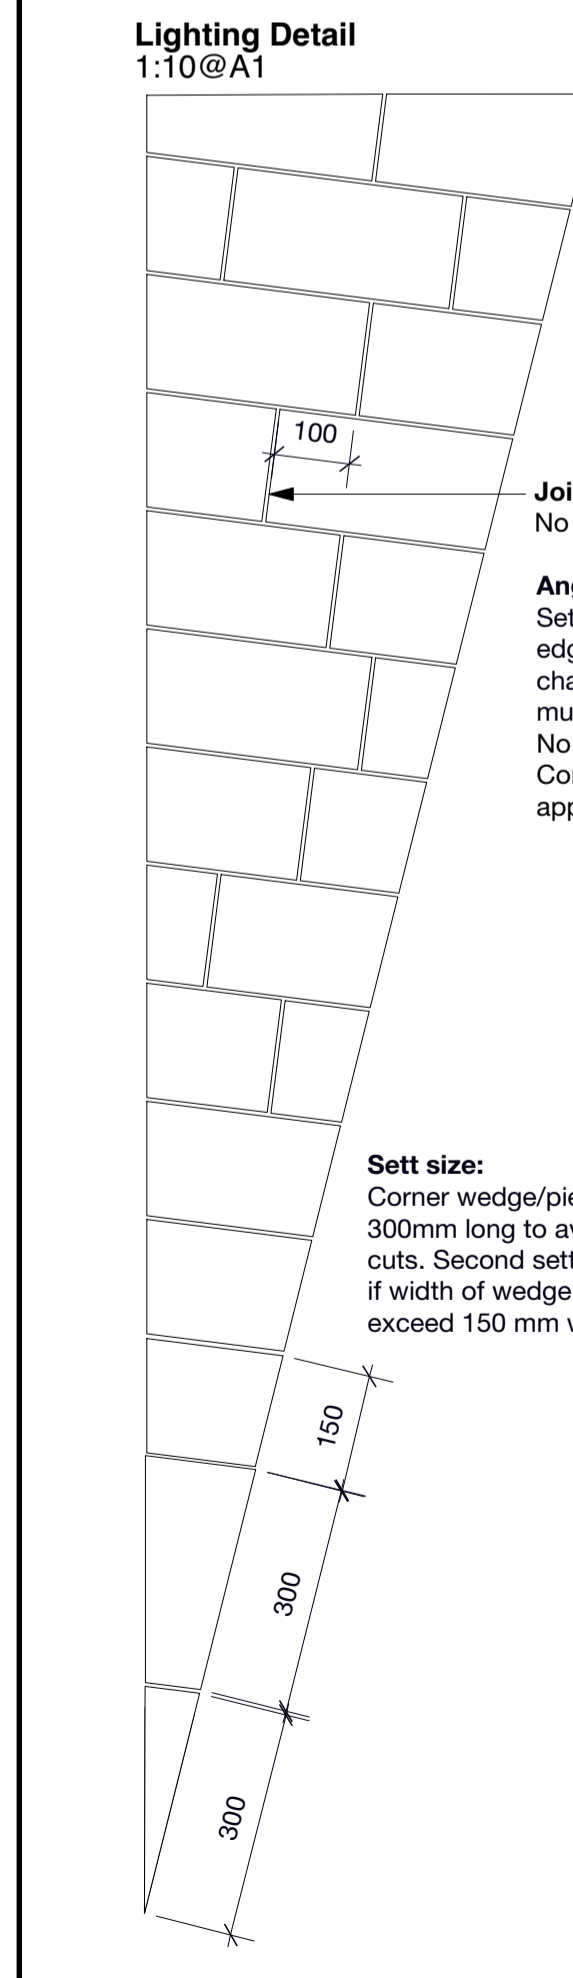

Issue	date	issue notes
-------	------	-------------

rankinfraser
landscape architecture

project project nr 1504
Fountainbridge_Gibson Terrace to Viewforth Bridge

drawing title
Detailed Layout Plan

client
Scottish Canals

drawing nr 1504.L.D(94)001
rev A

date 25.01.2016
scale as shown @ A1

issue
information
billing
tender
construction
as built

6 Darnaway Street Edinburgh EH3 6BG
0131 226 7071
mail@rankinfraser.com www.rankinfraser.com