


# Site Location Plan

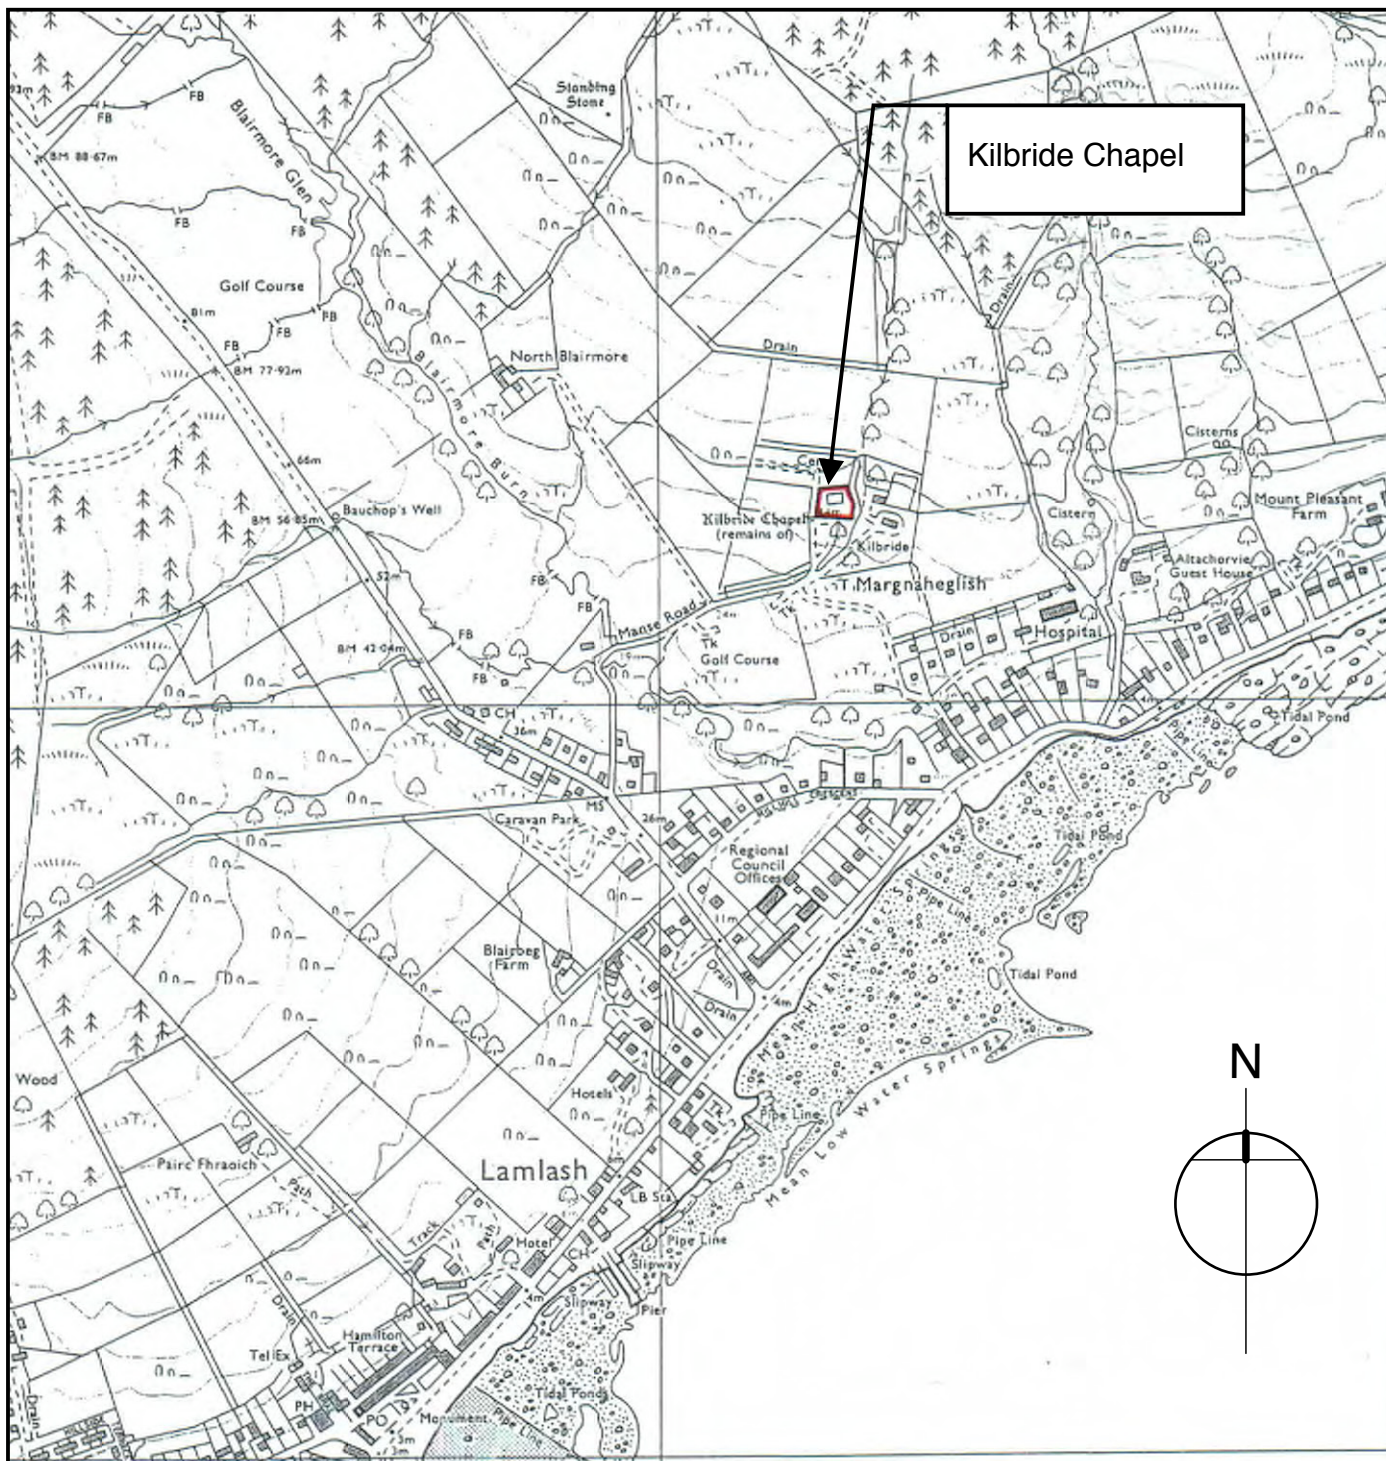

Note: Site of application outlined in red

Copyright Robert Potter & Partners LLP 2016

DO NOT SCALE - IF IN DOUBT ASK

**ROBERT POTTER & PARTNERS**  
CHARTERED ARCHITECTS & PROJECT MANAGERS

7 MILLER ROAD, AYR KA7 2AX TEL. 01292 - 261228  
51 NEWALL STREET, DUMFRIES DG1 1LN TEL. 01387 - 255509  
87 HANOVER STREET, STRANRAER DG9 7RS TEL. 01776 - 703453  
169 ELDERSLIE STREET, GLASGOW G3 7JR TEL. 0141 - 332 9111

|          |                 |
|----------|-----------------|
| Scale    | 1:10,000        |
| Date     | July 2016       |
| Drawn by | PWM             |
| Job No.  | <b>7690/LOC</b> |

Saving St Bride's Chapel Arran Group  
Proposed Consolidation, Repairs &  
Restoration Work to St Bride's Chapel,  
Margnaheglis, Lamlash, Isle of Arran.