




West Chamber (North Wall)

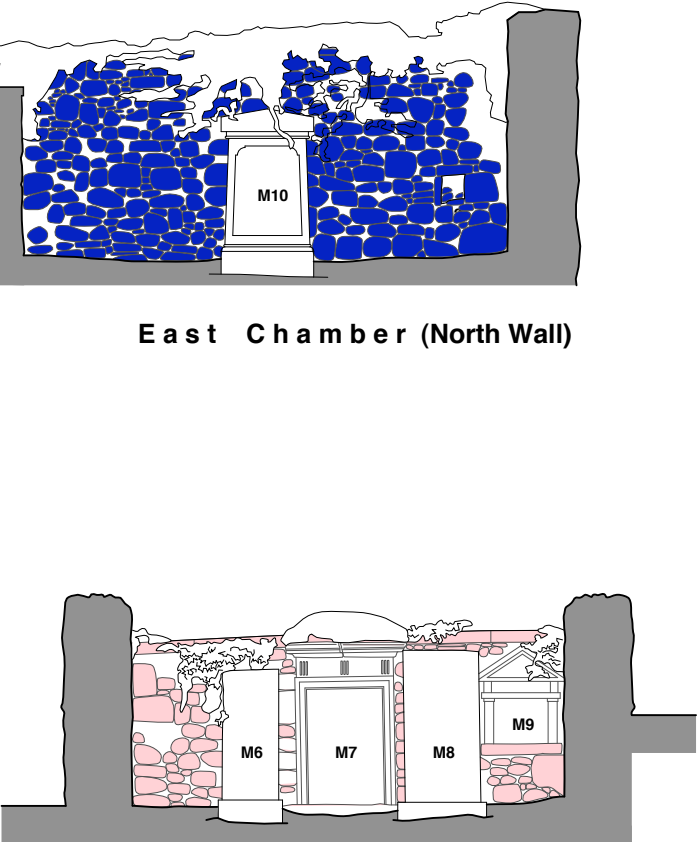


East Chamber (North Wall)

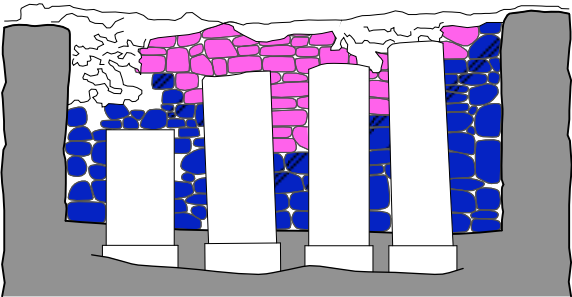


East Chamber (East Wall)

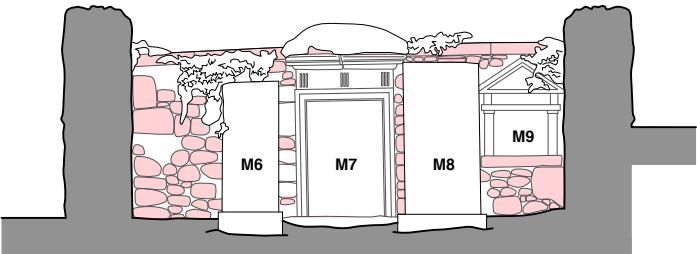


East Chamber (West Wall)

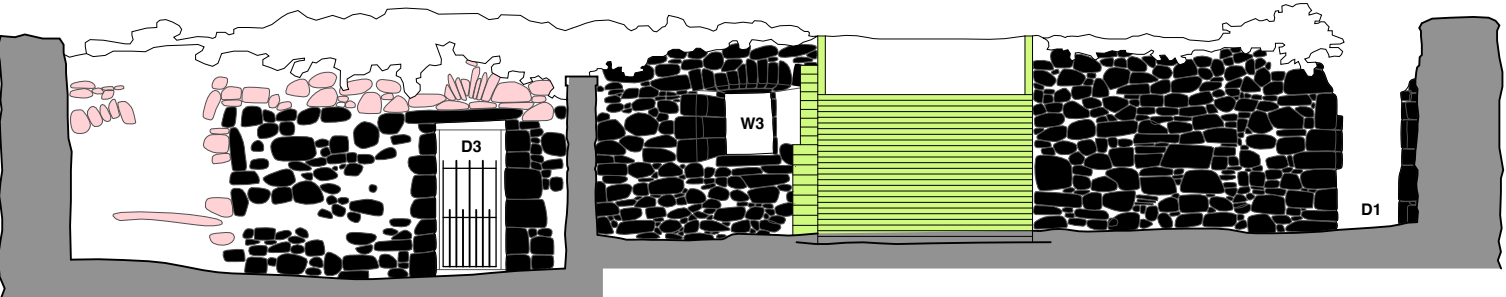

East Chamber (South Wall)

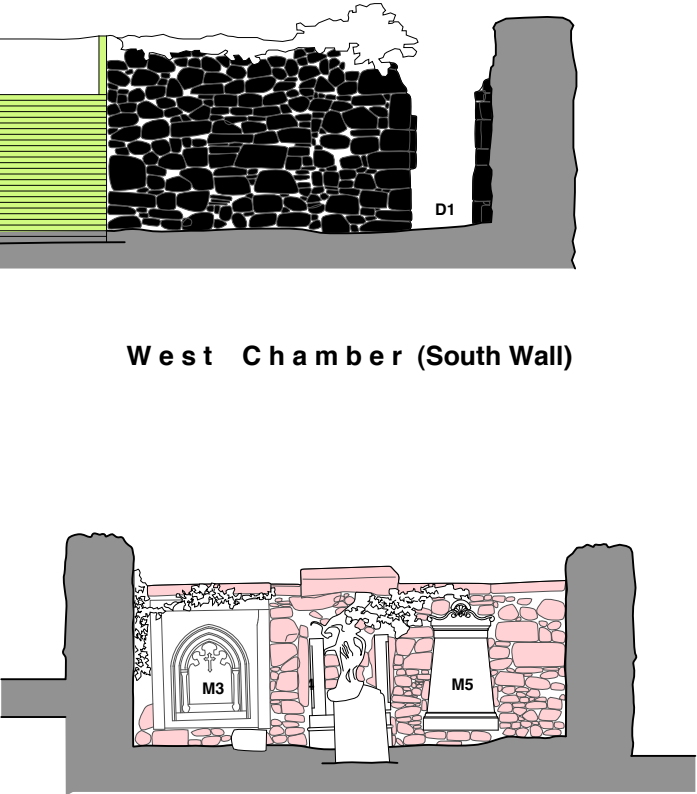

West Chamber (South Wall)

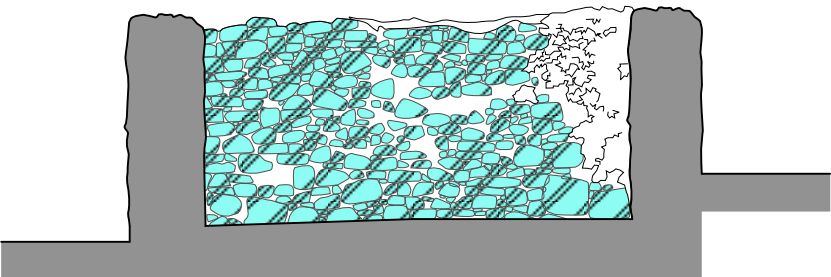

West Chamber (West Wall)



West Chamber (East Wall)

NOTES

COPYRIGHT ROBERT POTTER & PARTNERS LLP 2015
DO NOT SCALE. DIMENSIONS FROM THIS DRAWING. ALL DIMENSIONS, INCLUDING FIGURED DIMENSIONS, TO BE CHECKED ON SITE PRIOR TO COMMENCING ANY WORKS

KEY:-

- Phase 1 : C13th-14th
- Phase 2: eC17th
- Phase 3: eC18
(No apparent physical evidence and not indicated)
- Phase 4: lateC18th
- Phase 5: midC19th
- Phase 6: midC20th
- Inderterminable (Likely C14th- C18th alterations)
- Areas of considerable ambiguity

Note: Evidence from phasing comes in part from historical sources and existing interpretations (in particular, Cowley 2011) and from Rathmell Archaeology, Robert Potter & Partner, British Geological Survey and Scottish Lime Centre Trust investigations predominately during 2016.

It should be noted that, at this stage, only broad brush observations have been made and further more detailed study is required to elucidate the complexity of the fabric which has been much altered.

REVISIONS & ADDITIONS	DATE	BY

PROJECT
Saving St Bride's Chapel Arran Group
Proposed Consolidation, Repairs &
Restoration Work to St Bride's Chapel,
Marnaheglash, Lamlash, Isle of Arran.

DRAWING TITLE
Internal Phasing Elevations

ROBERT POTTER & PARTNERS
CHARTERED ARCHITECTS & PROJECT MANAGERS
7 MILLER ROAD, AYR
51 NEWALL TERRACE, DUMFRIES
87 HANOVER STREET, STRANRAER
169 ELSERSLIE STREET, GLASGOW
KA7 2AX
DG1 1LN
DG9 7RS
G3 7JR
01292 - 261228
01387 - 255509
01776 - 703453
0141- 332 9111

SCALE	1:50 @ A1 1:100 @ A3	7690/P2
DATE	June 2016	
DRAWN BY	PWM	
CHECKED BY		REVISION