

**NOTES.**

ALL DIMENSIONS ARE IN mm (UNO)  
GAPS UNDER GATES & FENCING  
ARE NOMINAL DUE TO GROUND LEVELS.

**MATERIALS.**

HANG POST: 120 x 120 x 4 RHS  
100 x 100 x 3 RHS

RAILS: 60 x 40 x 2 RHS

STILES: 60 x 60 x 2 SHS

PALES: 25 x 25 x 1.5 SHS

TUBES, RAILS, PALES & POSTS UPTO  
60 x 60 x 2 etc M.STEEL ERW to BS.  
EN 10305 PT 3/5 E220 + CR2 + S1

BLACK MATERIAL

GATE POSTS & POSTS LARGER THAN

60 x 60 x 2 EN 10219 - S235JR



ANGLE IRON & FLAT BAR BS EN 10025  
- S275JR

CHANNELS etc BS EN 1002 - S275JR

**FINISH.**

GALVANISED TO BS EN ISO 1461

POWDER COATED: RAL 6013 GREEN

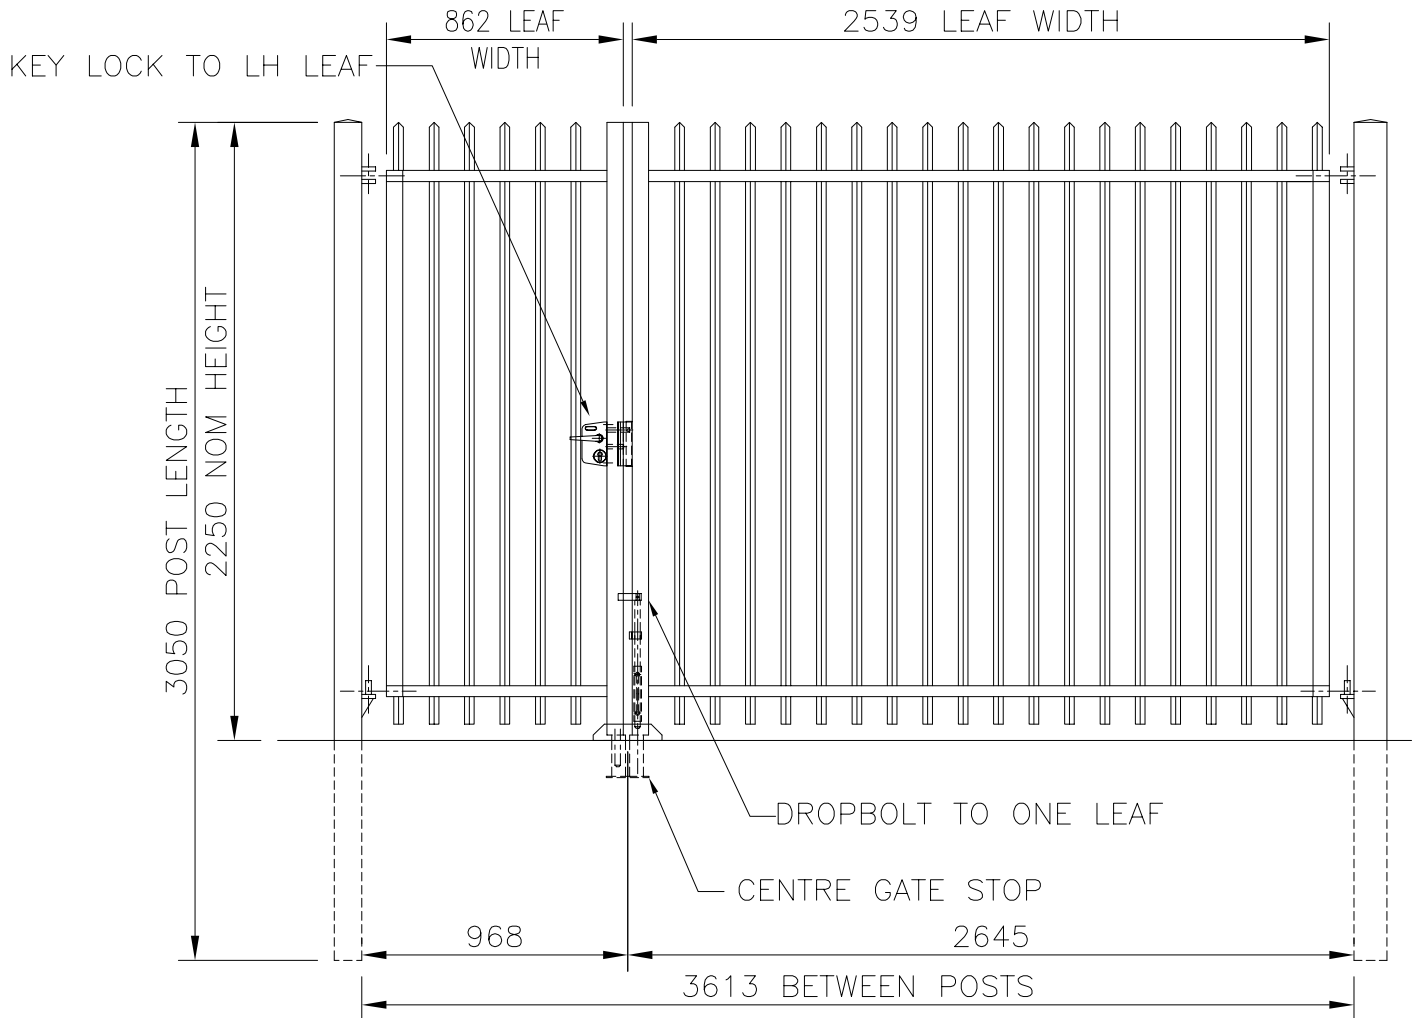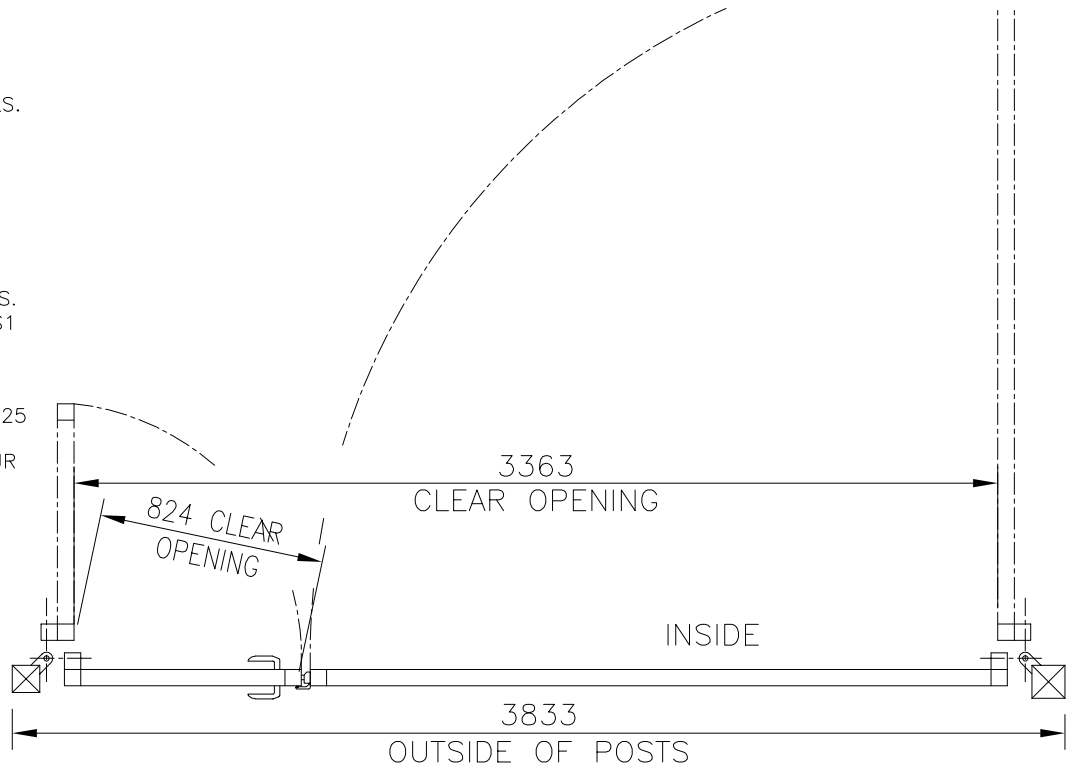

VIEWED FROM OUTSIDE  
GATES OPEN AWAY FROM VIEWER

Drawn LA	Checked		20/06/16 ORIGINAL ISSUE
Date 20/06/16	Size A3	Scale 1:20 U.O.S	

DO NOT SCALE - IF IN DOUBT ASK

**Jacksons**  
**FINE FENCING**

Stowting Common, Near Ashford,  
KENT. TN25 6BN  
Telephone : 01233 750393  
Fax: 01233 750403  
Int. Tel : +44 (0)1233 750393

TITLE UNEQUAL DL BARBICAN GATES  
NOM 2.25mH x 3613 B/POSTS

CUSTOMER HISTORIC SCOTLAND  
ACK No. 1651948

Drawing No.  
JF/1002280  
1 of 1