


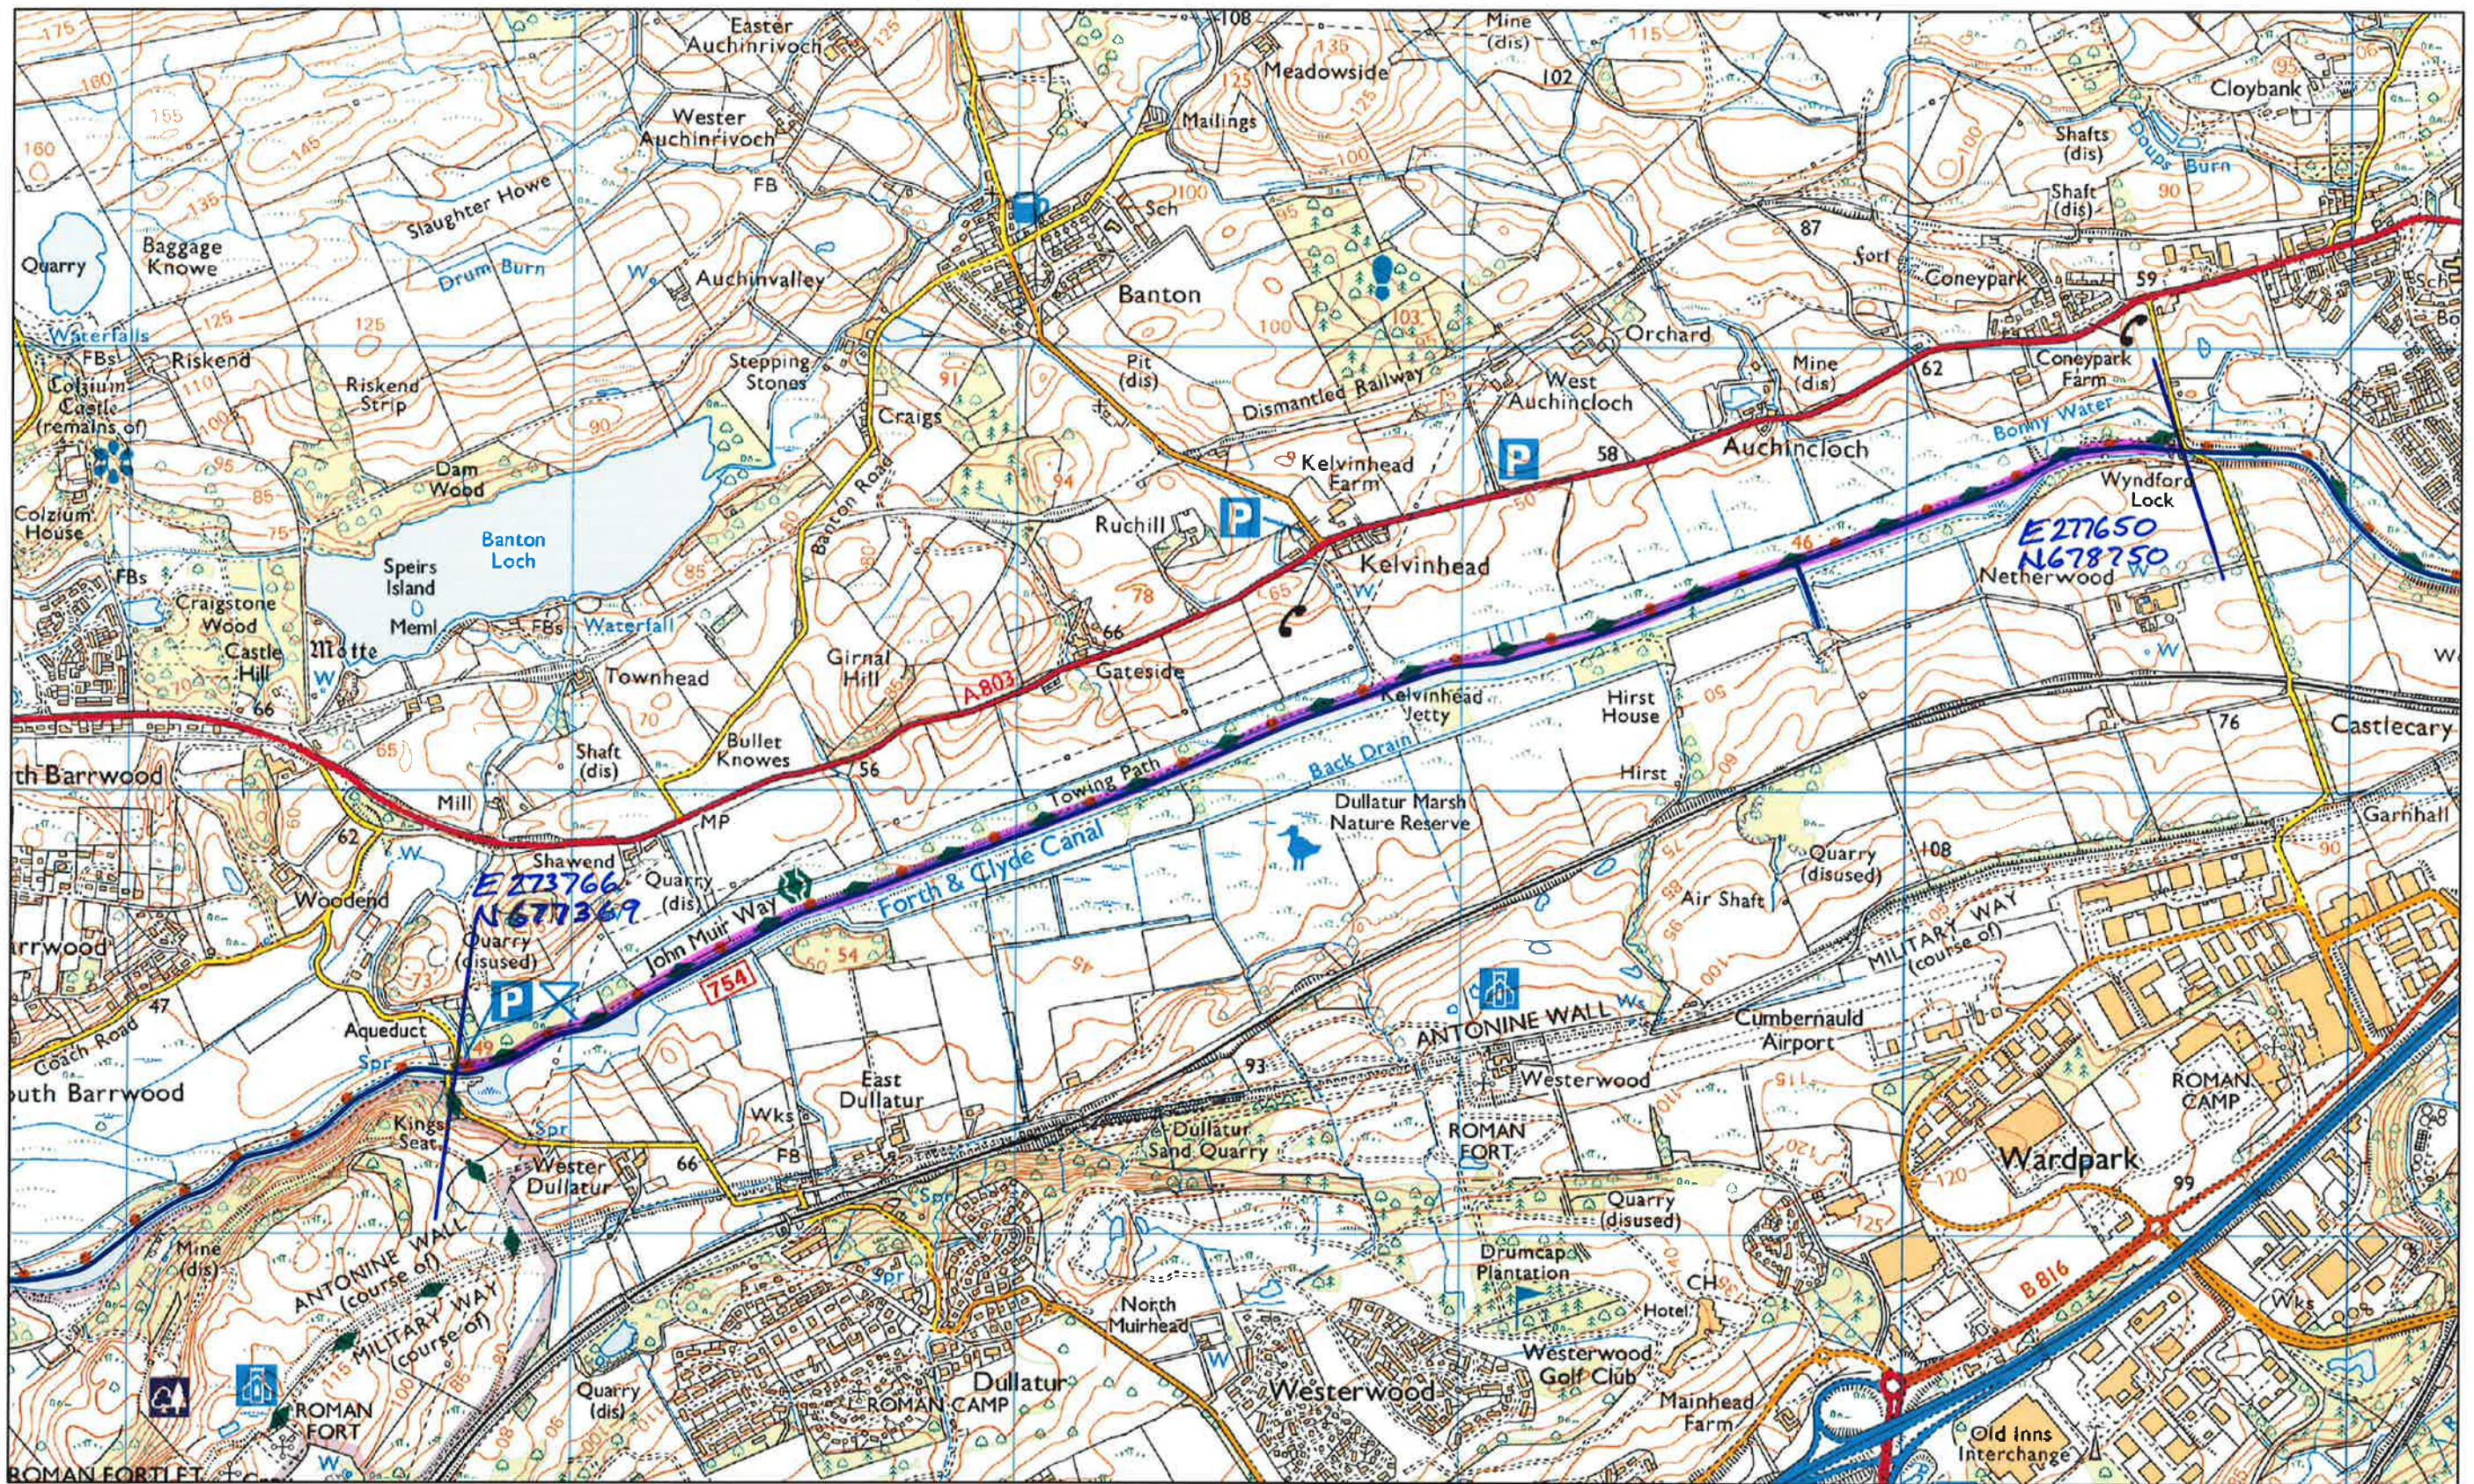

**Scottish
Canals**

Title **FORTH & CLYDE CANAL, WYNFORD TO AUCHINSTARRY**
TOWPATH UPGRADE

Scale 1:15,000

0 62.5 125 250 375 500
Metres

Page size: A3
Date: 26/07/2016



LENGTH OF TOWPATH to be UPGRADED

© Crown copyright and database rights, 2015, Ordnance Survey 100052067.

SHEET 1 OF 2