

Wall is of Dry Stone Construction

Thickness of Wall at top 0.45m

Thickness of Wall at Base 0.75m

9.2m to church wall




Fence post

2.6m

Fence post

1.1m

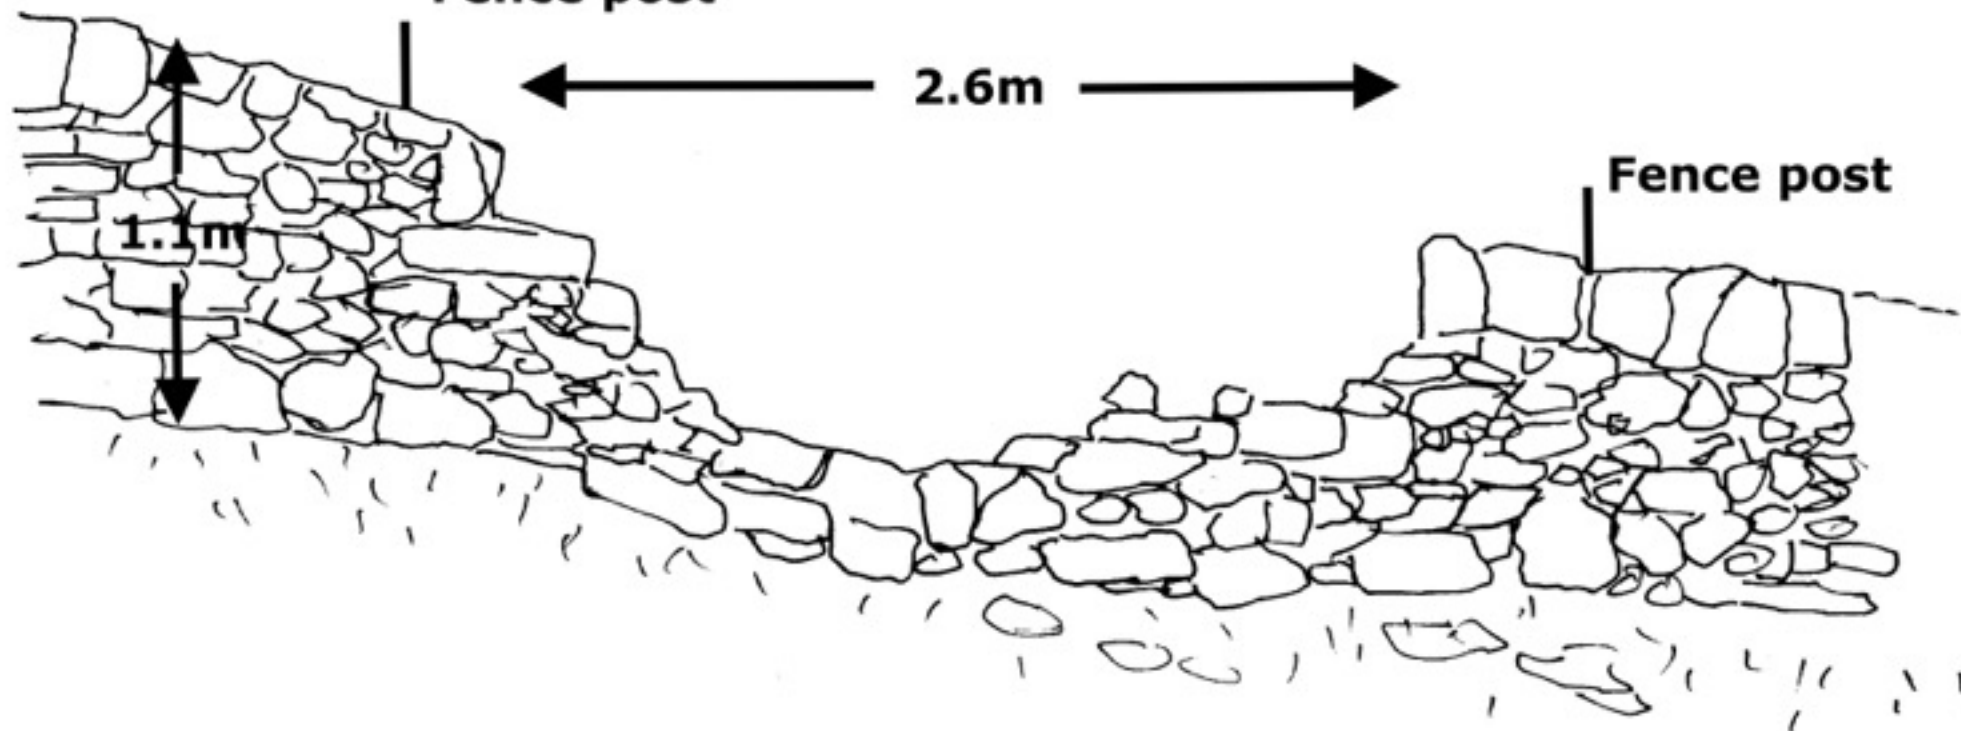

Area of Wall Collapse, from West

St Comghan's Church