


286500

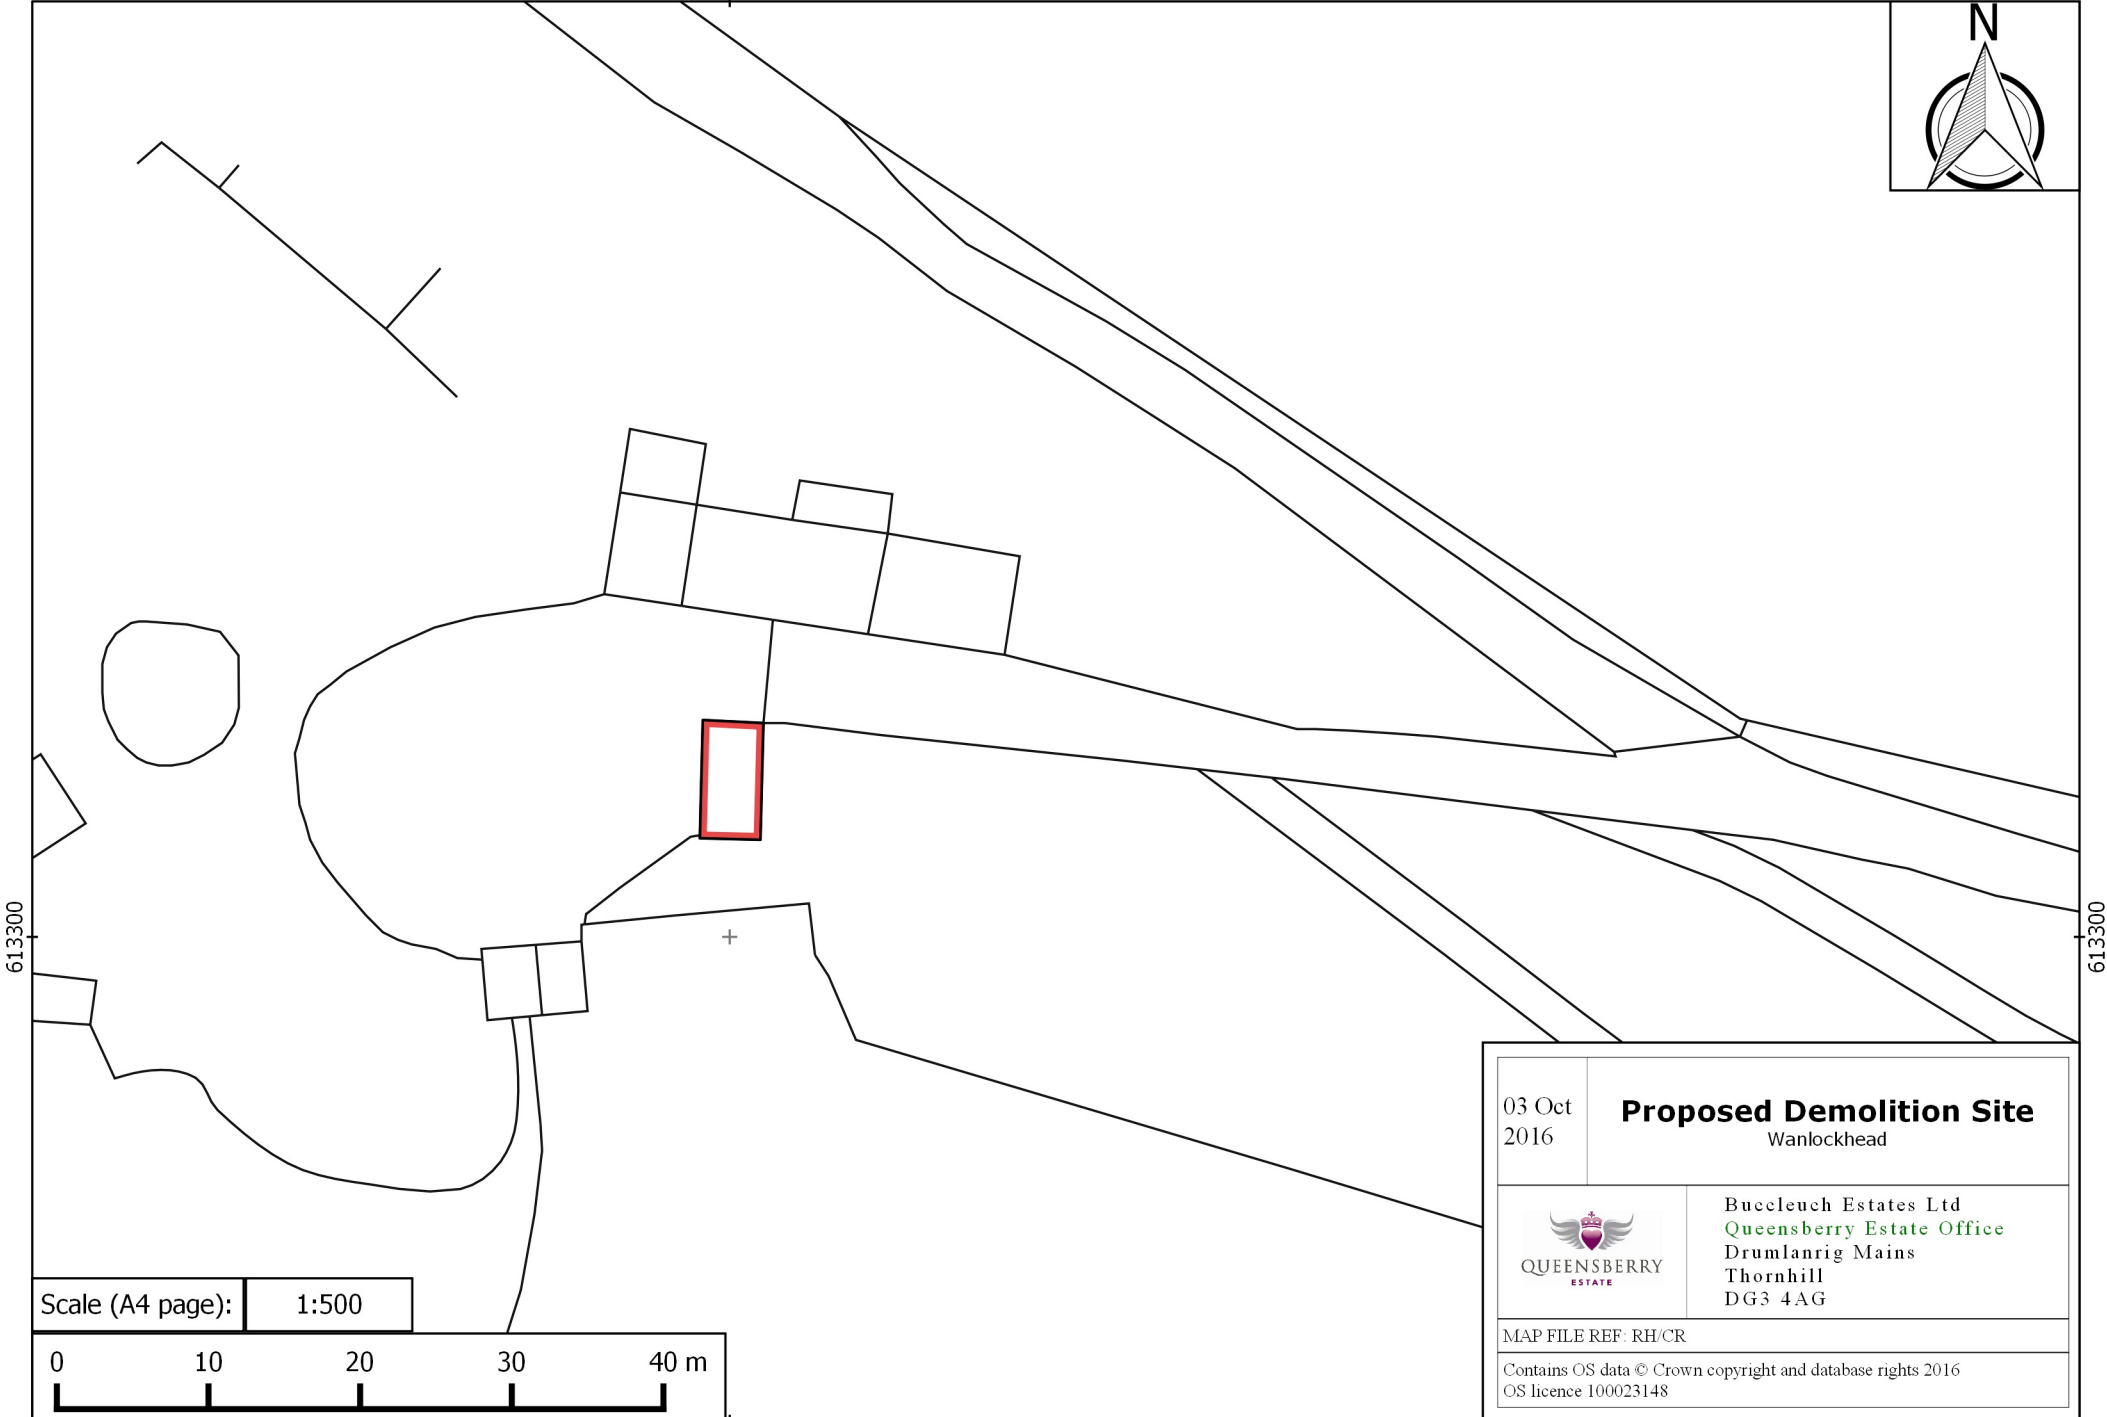



613300

613300

286500

Scale (A4 page): 1:500

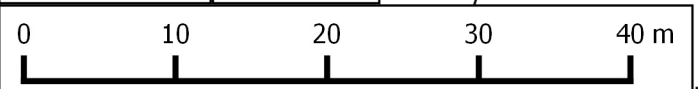

03 Oct 2016	<b>Proposed Demolition Site</b> Wanlockhead
 <b>QUEENSBERRY</b> <small>ESTATE</small>	Buccleuch Estates Ltd Queensberry Estate Office Drumlanrig Mains Thornhill DG3 4AG
MAP FILE REF: RH/CR	
Contains OS data © Crown copyright and database rights 2016 OS licence 100023148	