



**Legend - 1:50**

**Hard Landscape**

- General Paving**  
Tobermore 'fusion' or similar approved alternative. Colour - Mid grey and Silver grey random mix. Size - 200 x 100 x 60mm, 200 x 200 x 60mm, 300 x 200 x 60mm random mix
- In-situ Concrete Type 1**  
Specification TBC
- In-situ Concrete Type 2**  
Specification TBC
- Tobermore fusion cubes**  
100 x 100 x 80mm, Silver grey. Minimum 3 rows from canal edge with 20mm joints
- Weathered Steel Edge**  
75mm x 8mm weathered steel edge. Edges rolled to 25mm radius and mitre jointed in corners where ends meet
- Weathered Steel band**  
10mm weathered steel band forming edge of concrete / expansion joint
- Edge Unit**  
Tobermore 'country' edge or similar approved alternative. Colour - silver grey. Size - 150 x 75 x 900mm
- Weathered Steel Sign**  
8mm weathered steel plate, lazer cut with 'site specific place name' to match location. Length varies per place name.


**Soft Landscape**

- Amenity Grass Turf**  
Supply and lay approved, machine cut turf stretching lap. All joints neatly finished, top-dressed and brushed in with sand to seal and water to establish grass. Minimum 150mm depth root zone material for turf, formed prior to spreading uniformly mixing 50/40/10 by volume approved imported top spit sandy loam topsoil/zone 2 medium fine sand/clean 6mm down horticultural grit, placed in 1 layer and thoroughly consolidated. Rake debris pick materials exceeding 25mm diam. Place 300mm depth weed free, free draining approved imported top soil, incorporating 50L/m2 planting compost, and 35 gms Enmag per square metre. Rake off to finished levels to tie with adjacent kerbs, 30mm below hard edges. Slow release fertiliser applied at 70gm/m2

**Street Furniture**

- Hardwood Timber Seating Bench**  
Unit - Blueton 'beam' hardwood bench or similar approved alternative. Size - 400 (w) x 450 (h) x 3000mm (l). Finish TBC
- Midi-lith Sign**  
Future Location for Midi-lith. Refer to Four by Two and specialist foundations / drawings for details

- NOTES:**
1. This drawing is to be read in conjunction with all other drawings and specifications.
  2. Do not scale off this drawing. Written dimensions to be taken only.
  3. Any discrepancies found between this drawing and other drawings, specifications or other associated documents must be referred to the Landscape Architect prior to work commencing.
  4. This drawing must not be copied in whole or in part without prior written consent of HarrisonStevens Limited
  5. Survey information is based upon the Topographical Survey and OS data where referenced.

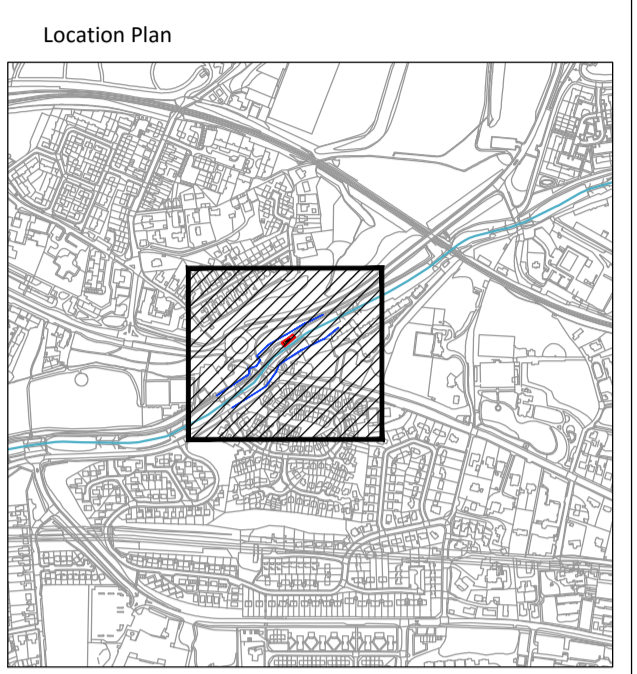

Issue	Revision	By	Date
K00	First issue for CONSTRUCTION	CS	09.09.16
D00	First issue for DISCUSSION	CS	06.09.16

**HarrisonStevens**  
landscape architecture & urban design  
Elmwood House, 40-44 Thistle Street,  
Edinburgh, EH2 1EN, Scotland, UK  
+44 (0) 131 226 2672 www.HarrisonStevens.co.uk

Client:  
**Scottish Canals**

Project:  
**Falkirk Canal Corridor Phase 1**

Drawing Title  
**General Arrangement 2-4 Rosebank**

Scale Bar: 0 0.5 1 2 North

Date: 06.09.16 Status: **CONSTRUCTION**

Drawn: CS Checked: MH Scale: 1:50 @ A1

Dwg. No.: **16007\_L\_201** Rev.: **K00**