
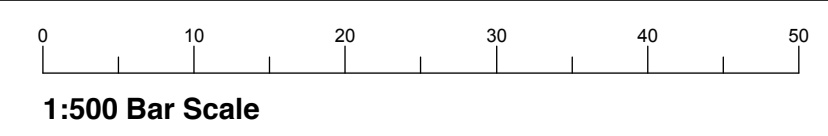
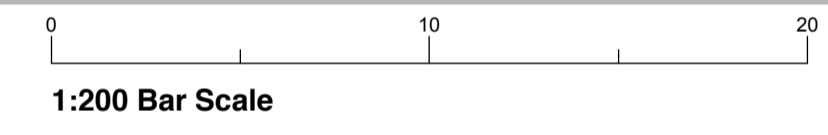
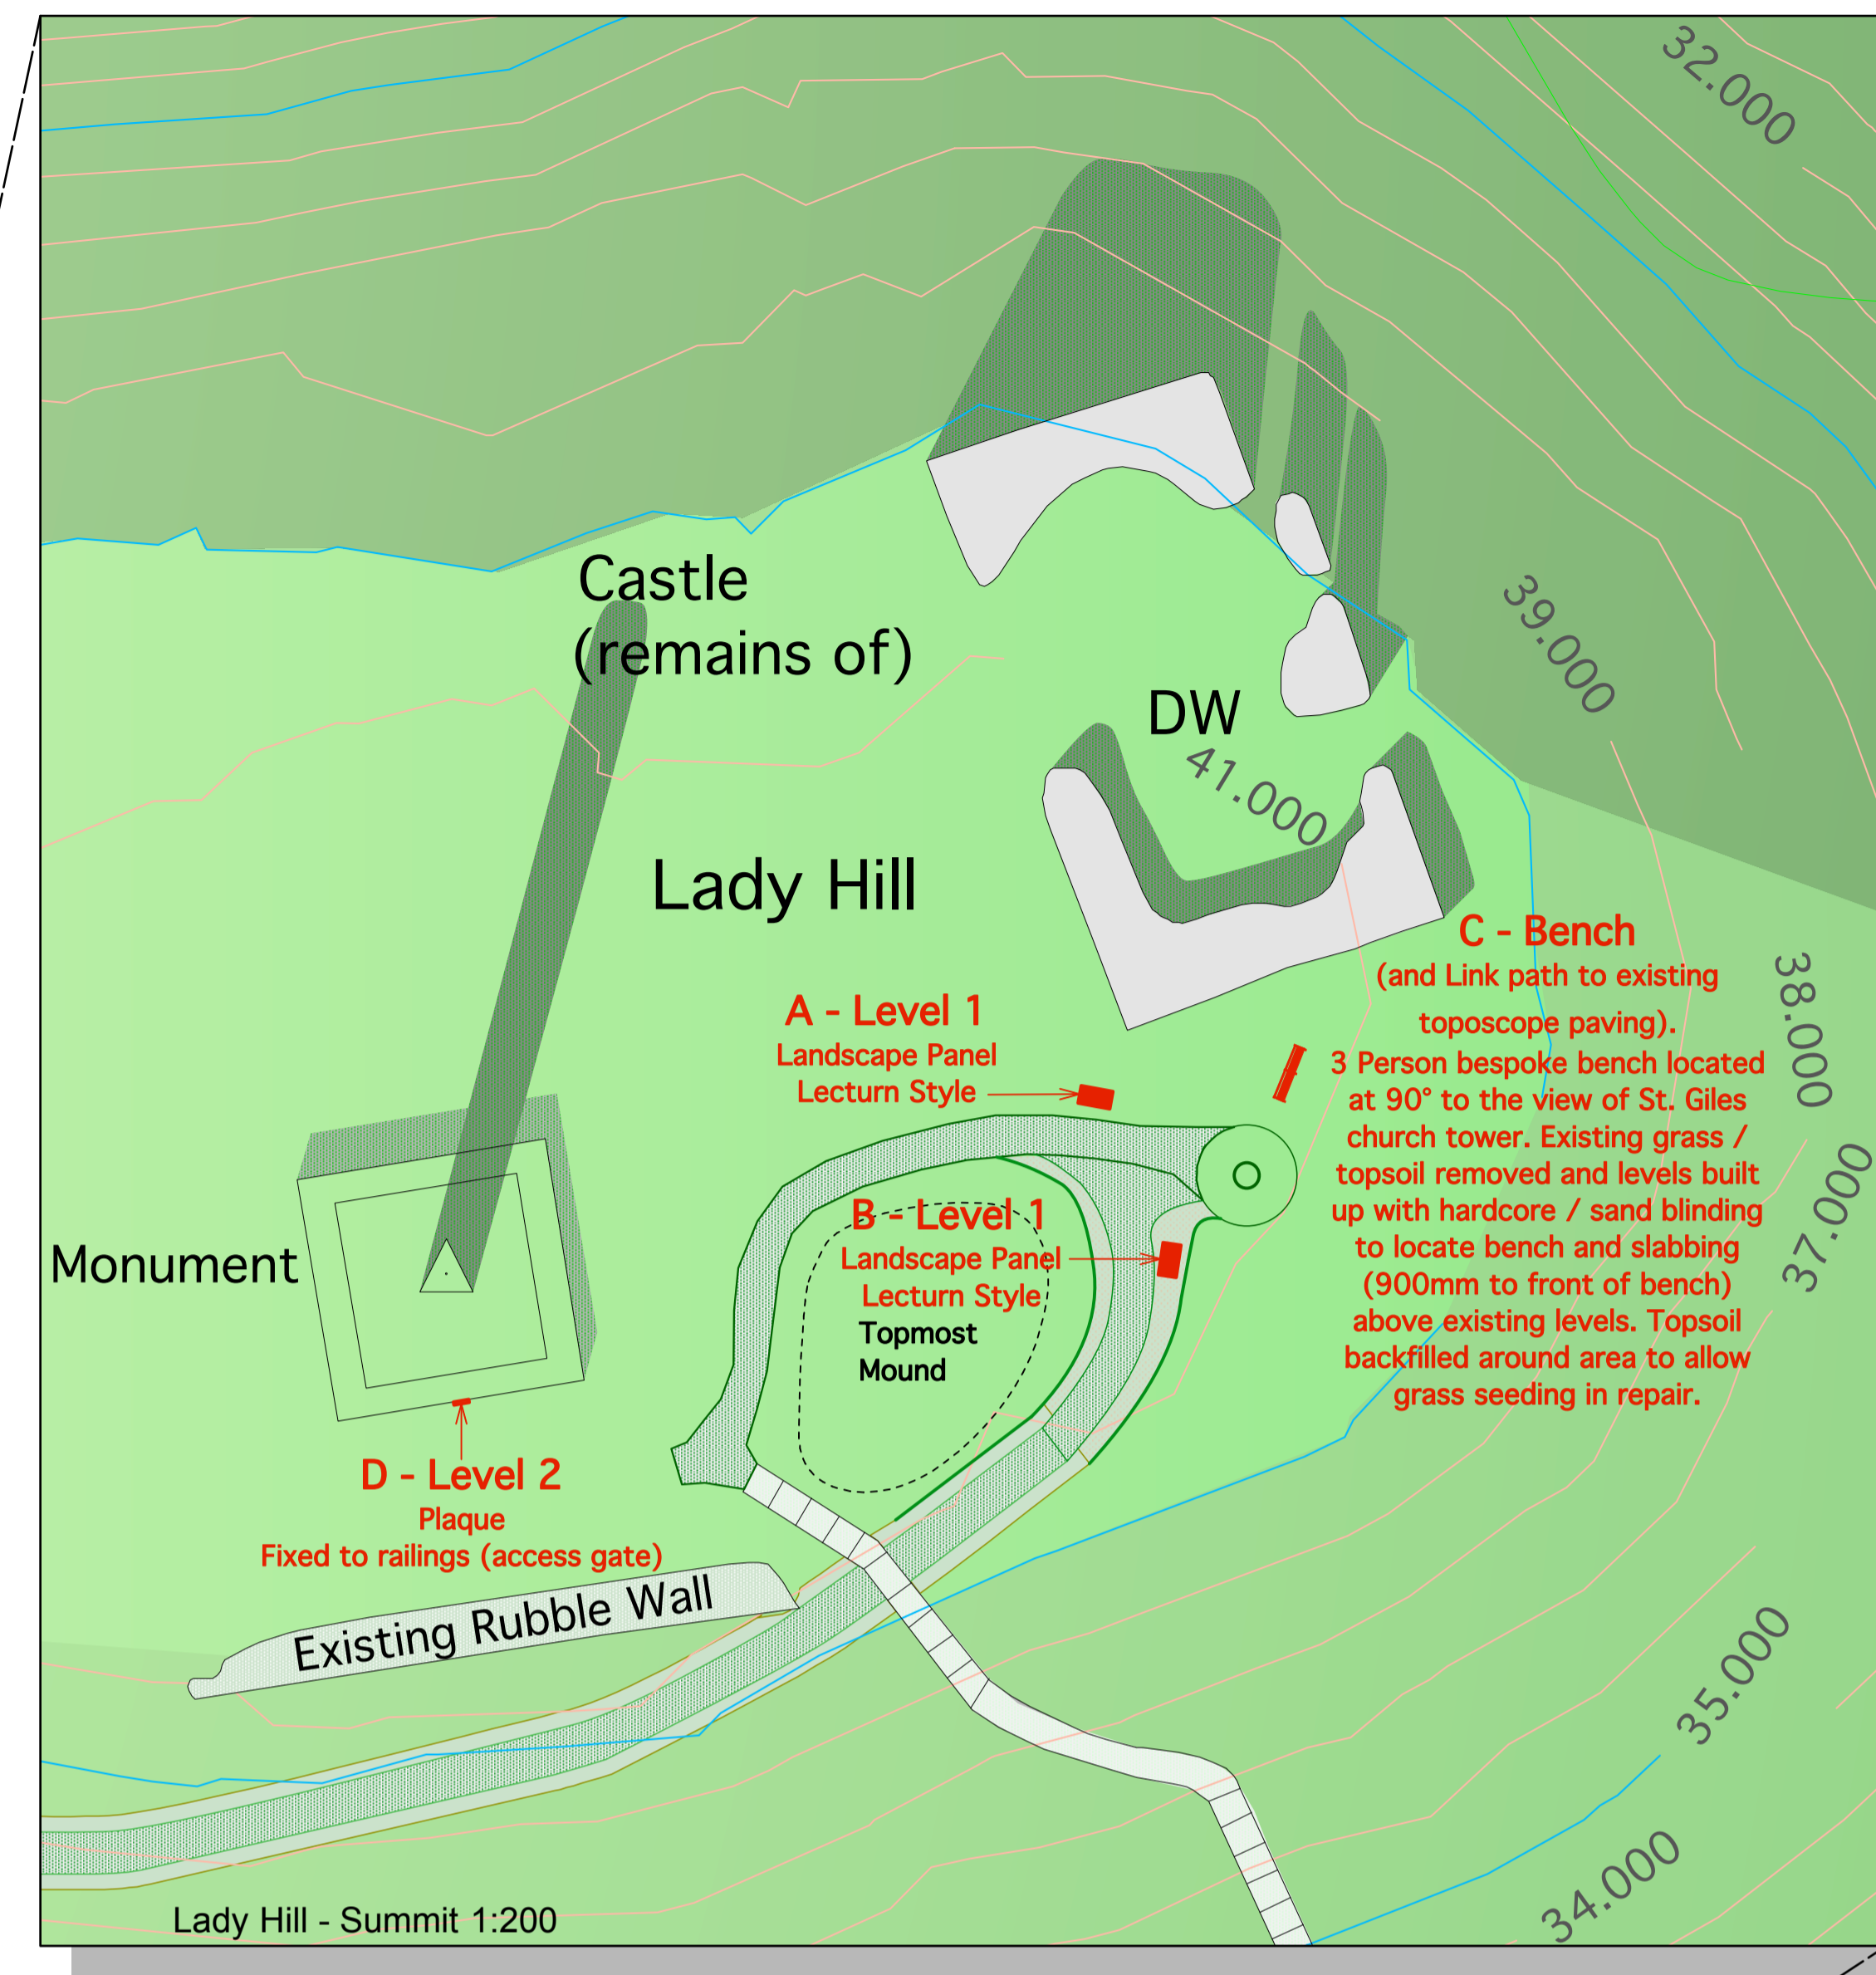
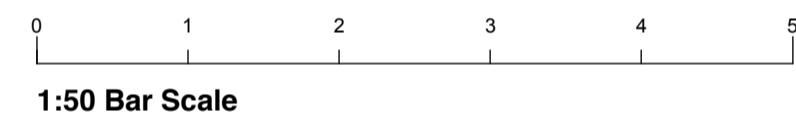


Contractor / Manufacturers to check all site measurements and profiles prior to ordering and/or manufacturing components. Any discrepancies must be brought to the attention of the Architect. Do not scale dimensions from drawings.

If any deviations from the approved Building Warrant drawings take place on site further Architectural services may be required. In the first instance the contractor should check with Building Standards if an Amendment of Building Warrant is required and thereafter, the matter referred back to the Architect for re-submission.

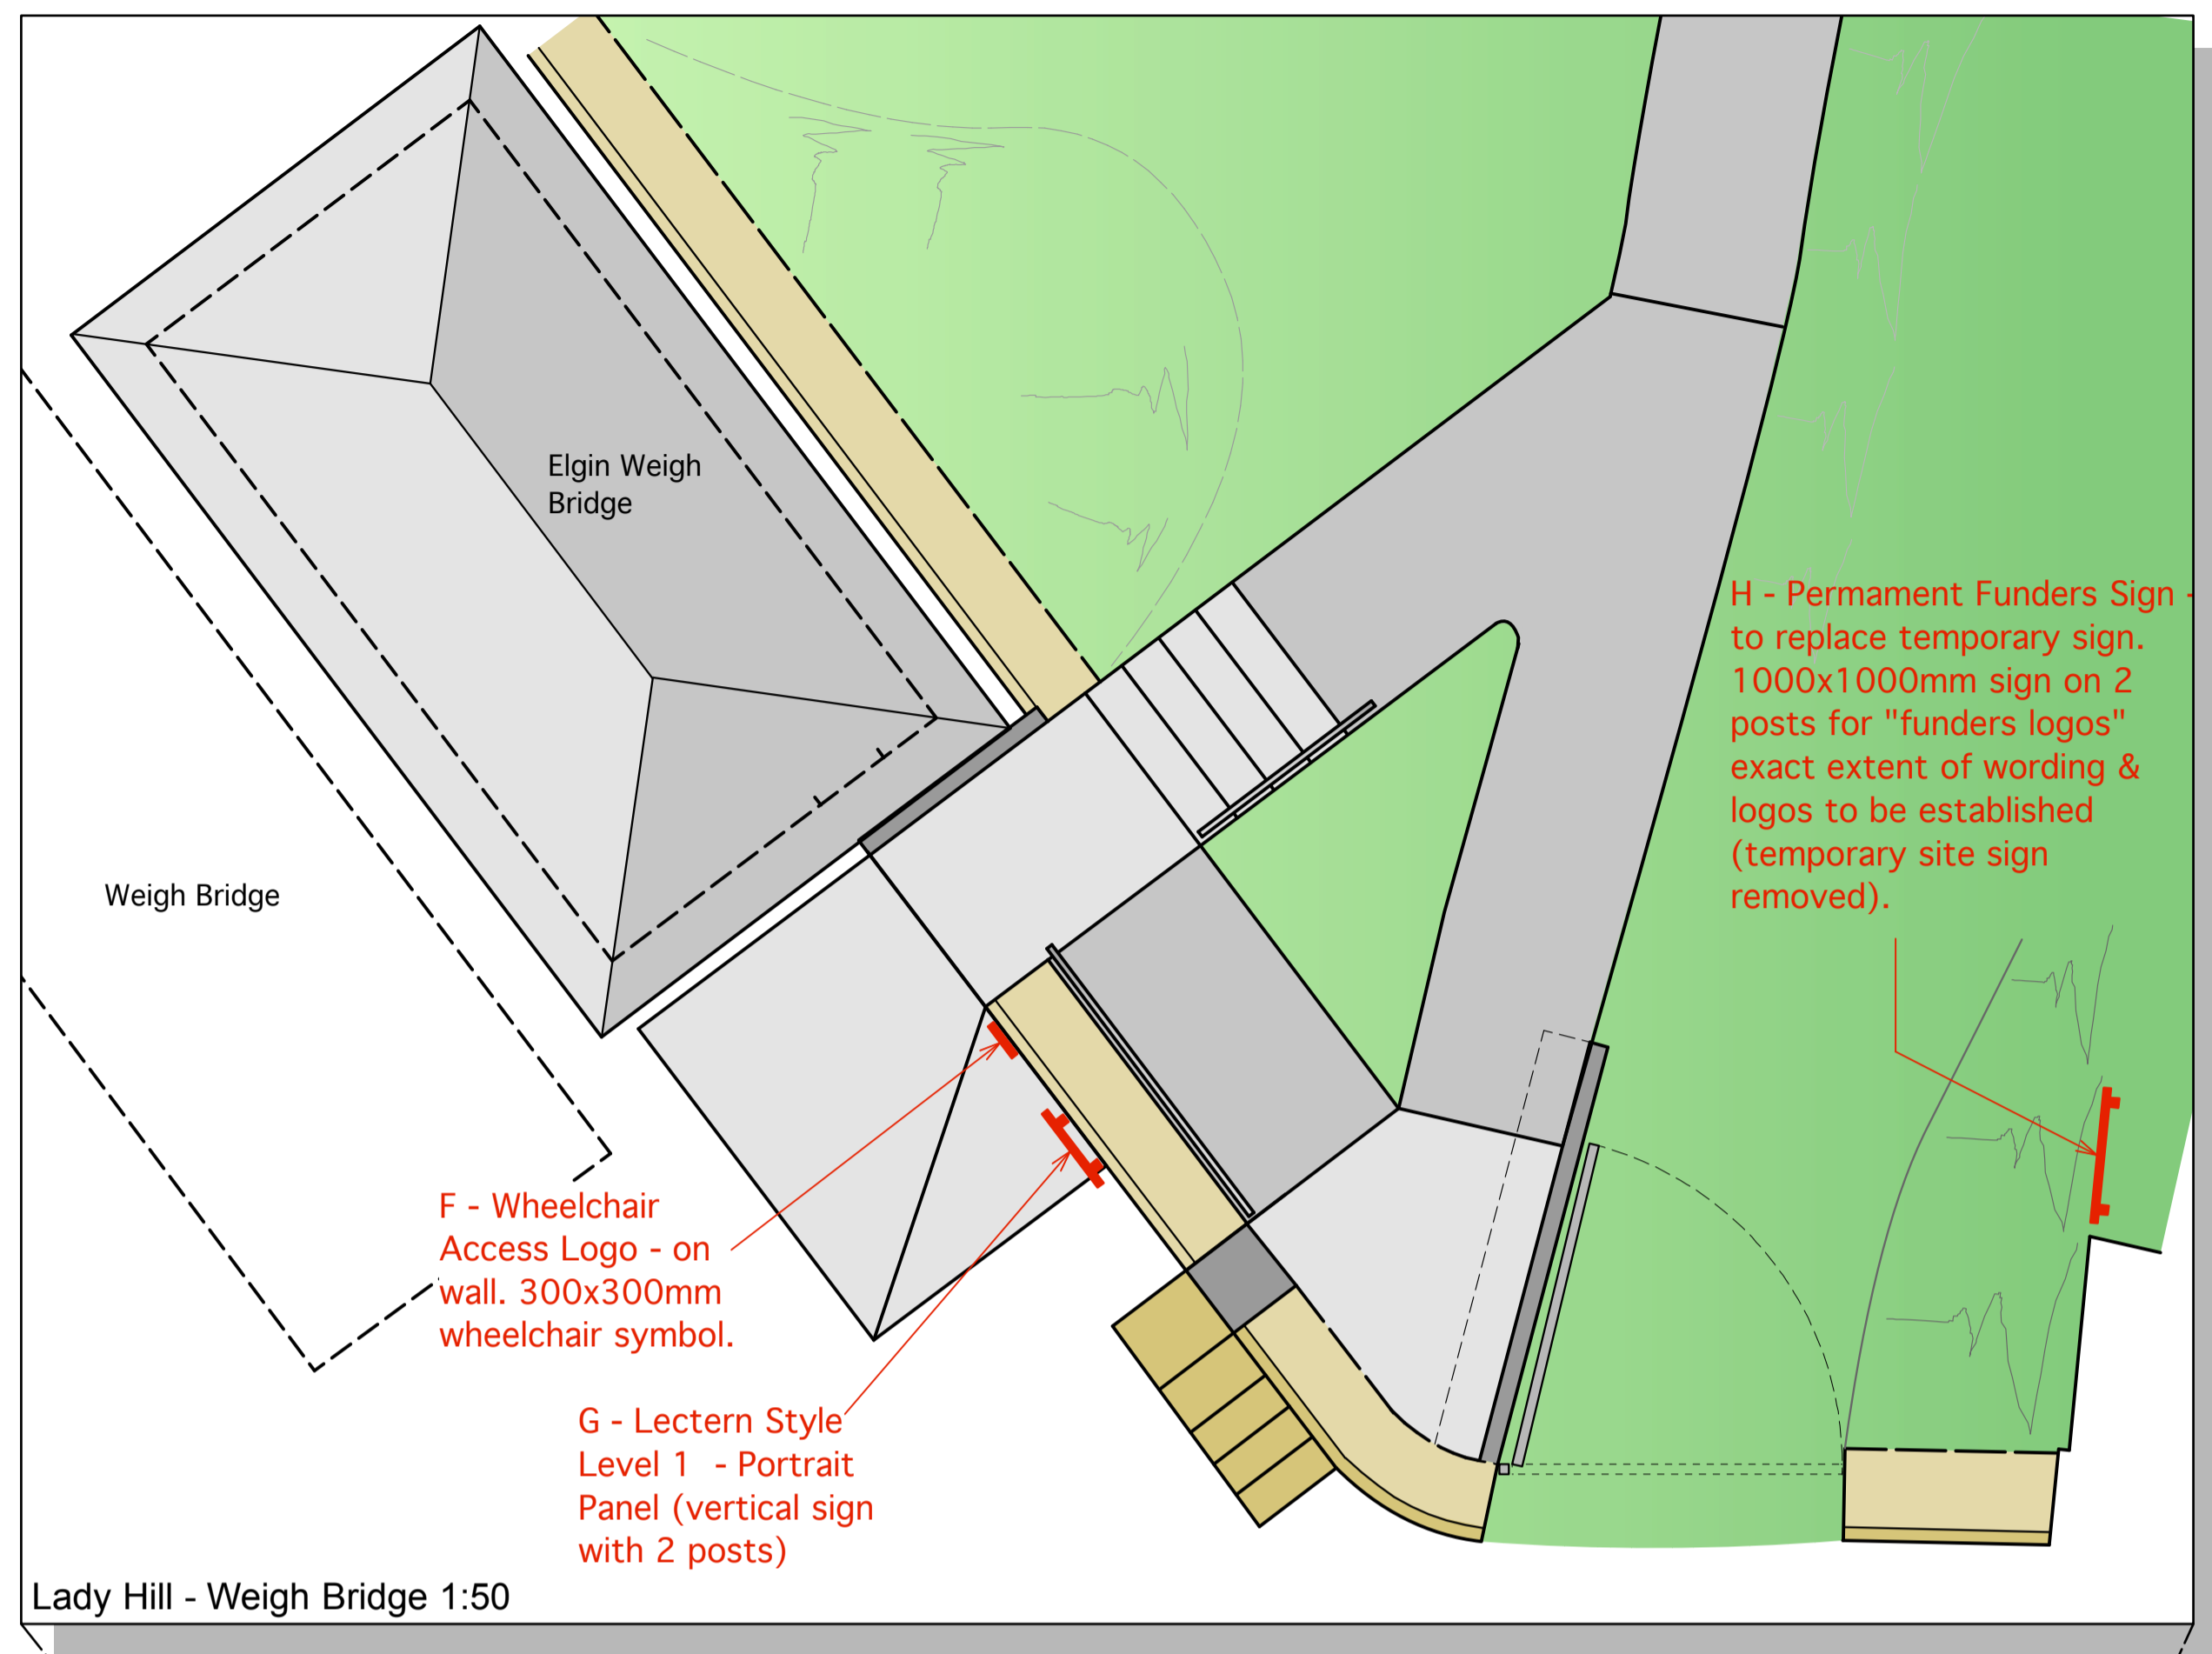

**Fixings**

**Level 1 - Landscape / Portrait Panels (Lecturn Style) - Ground Fixings.**  
The square section legs are 60mm width and they require to be installed to a depth of approx. 680mm - concrete foundations to be 300x300mm x 500mm deep.

**Level 2 - Plaque - Railing Fixings**  
Plaque to be fixed to railings (access gate) with two horizontal aluminium channel bars secured to the railings with appropriate brackets with plaque secured to channel bars. If required a substrate could be fixed to the bars and then the panel secured onto this with anti-theft screws.

**Burns Bench - Bench legs to be surface fixed with plate at base of each leg. 12mm hole to be drilled in concrete base and chemical resin a 10mm bolt into the hole, fixing tightened with a nut and washer. Excavations to be 300mm below ground to allow for a concrete slab foundation of 200mm thick x 1800mm x 900mm and a gravel path finish extended under the bench.**

C - Bench fixing notes amended.	M.P	Oct'16
B - Amendments to fixing notes.	M.P	Aug'16
A - Landscape sign at weigh bridge changed to portrait sign.	M.P	May '16
Amendment	By	Date

**ASHLEY BARTLAM PARTNERSHIP**  
Est. 1947

41 MOSS STREET, ELGIN, IV30 1LT

Proposed Interpretation Panels & Burns Bench, by Duke of Gordon's Column and base of Lady Hill (Hill St.), Elgin, For The Moray Council.

**Interpretation Panels and Bench Locations**

Draw No:	7889/IP/1	IP/1
Date:	May 2016	
Scale:	1 : 50/200/500	
By:	MP	
Checked:	AIM	

Tel. 01343 543287  
Fax. 01343 546297  
enquiries@ashleybartlampartnership.co.uk