



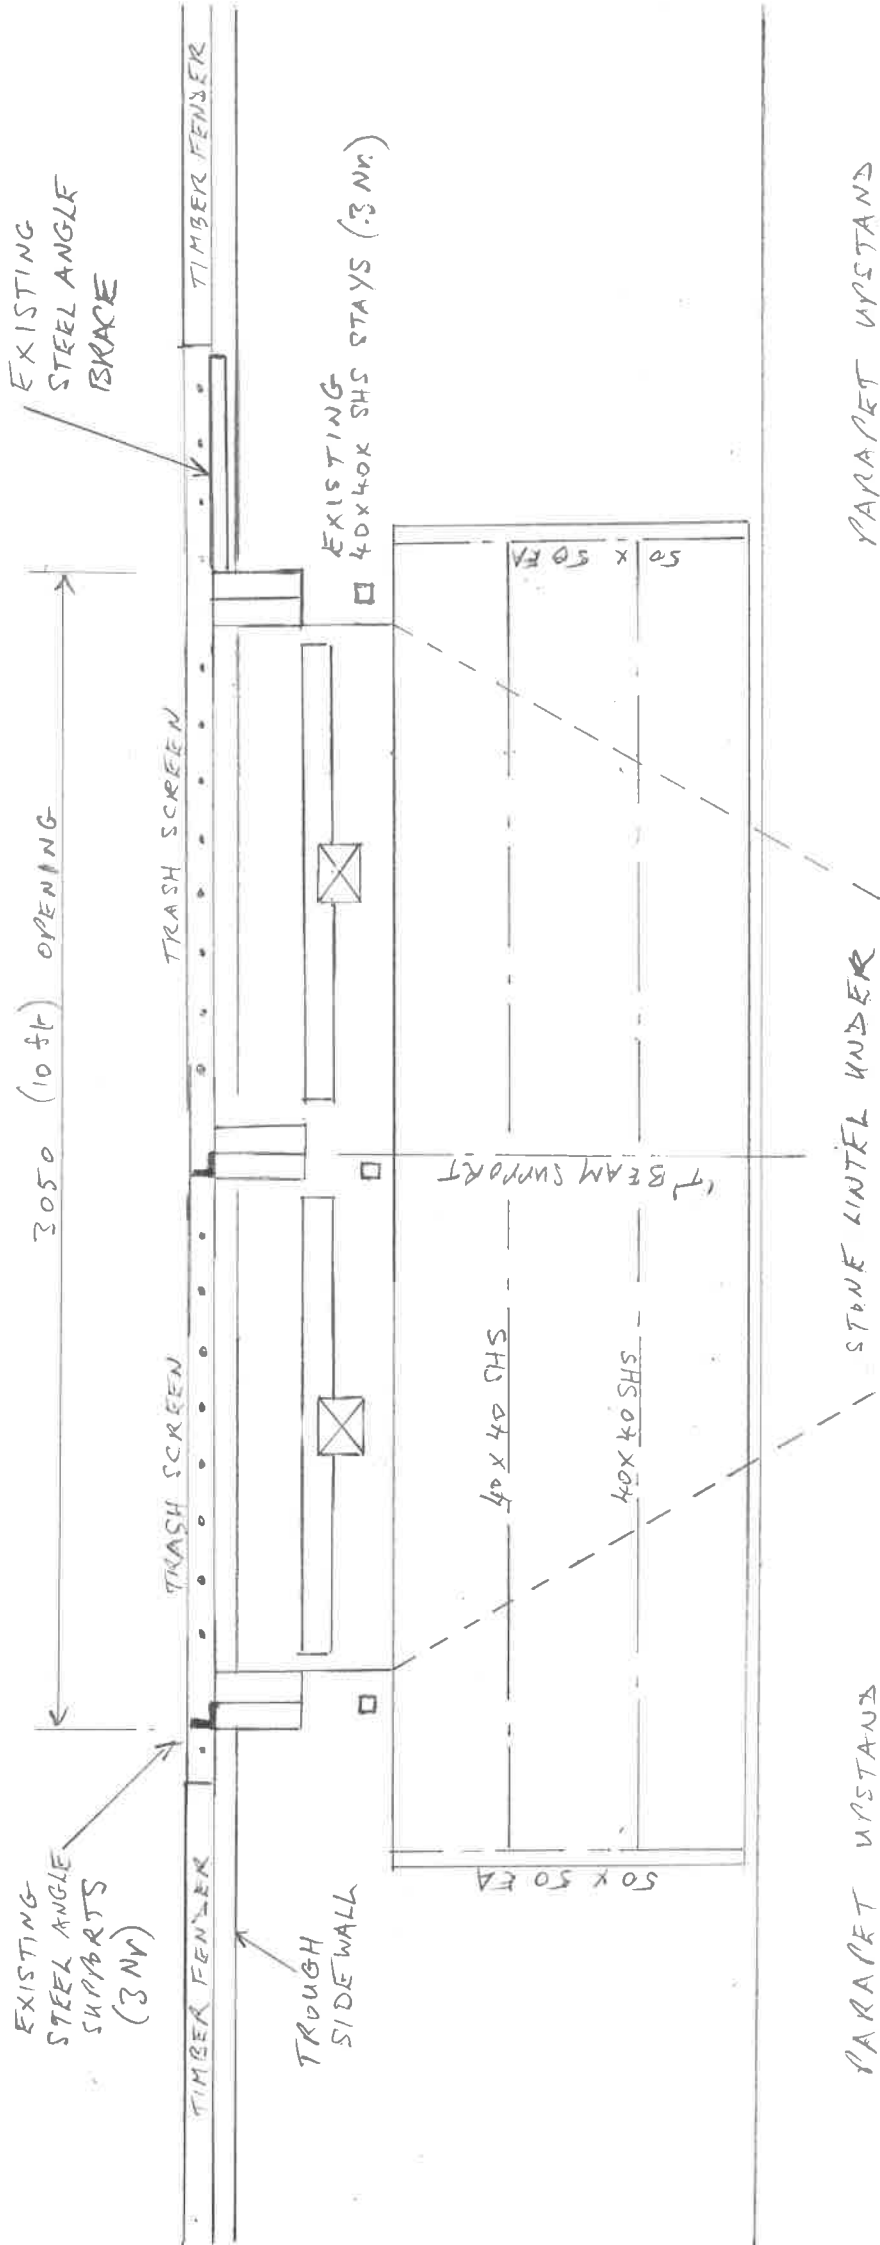

EXISTING PLAN 1:20

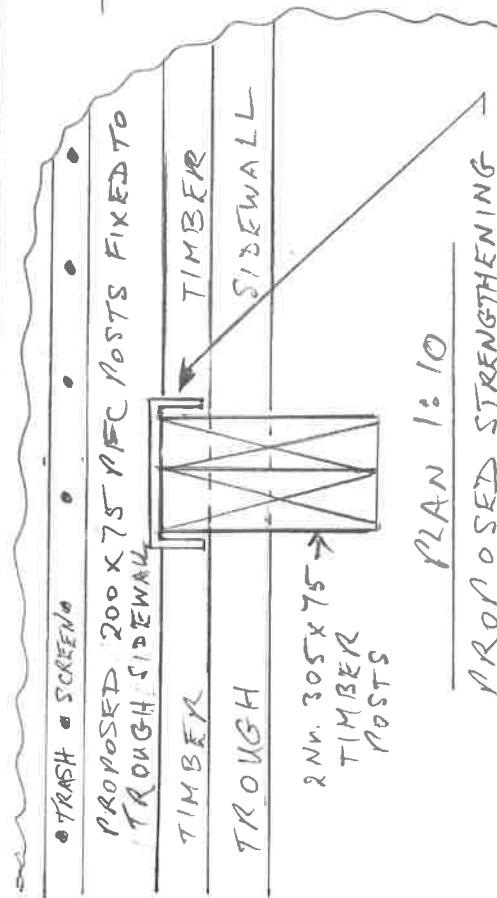

PLAN 1:10

ALMOND SLICES

UNION CANAL

PROPOSED STRENGTHENING

DRG: A01047(14)-17

DRAWN: A. ROSS

DATE: 30/9/2016