


Leamington Sluice, Leamington Road Lift Bridge, Union Canal, Edinburgh

Location Plan

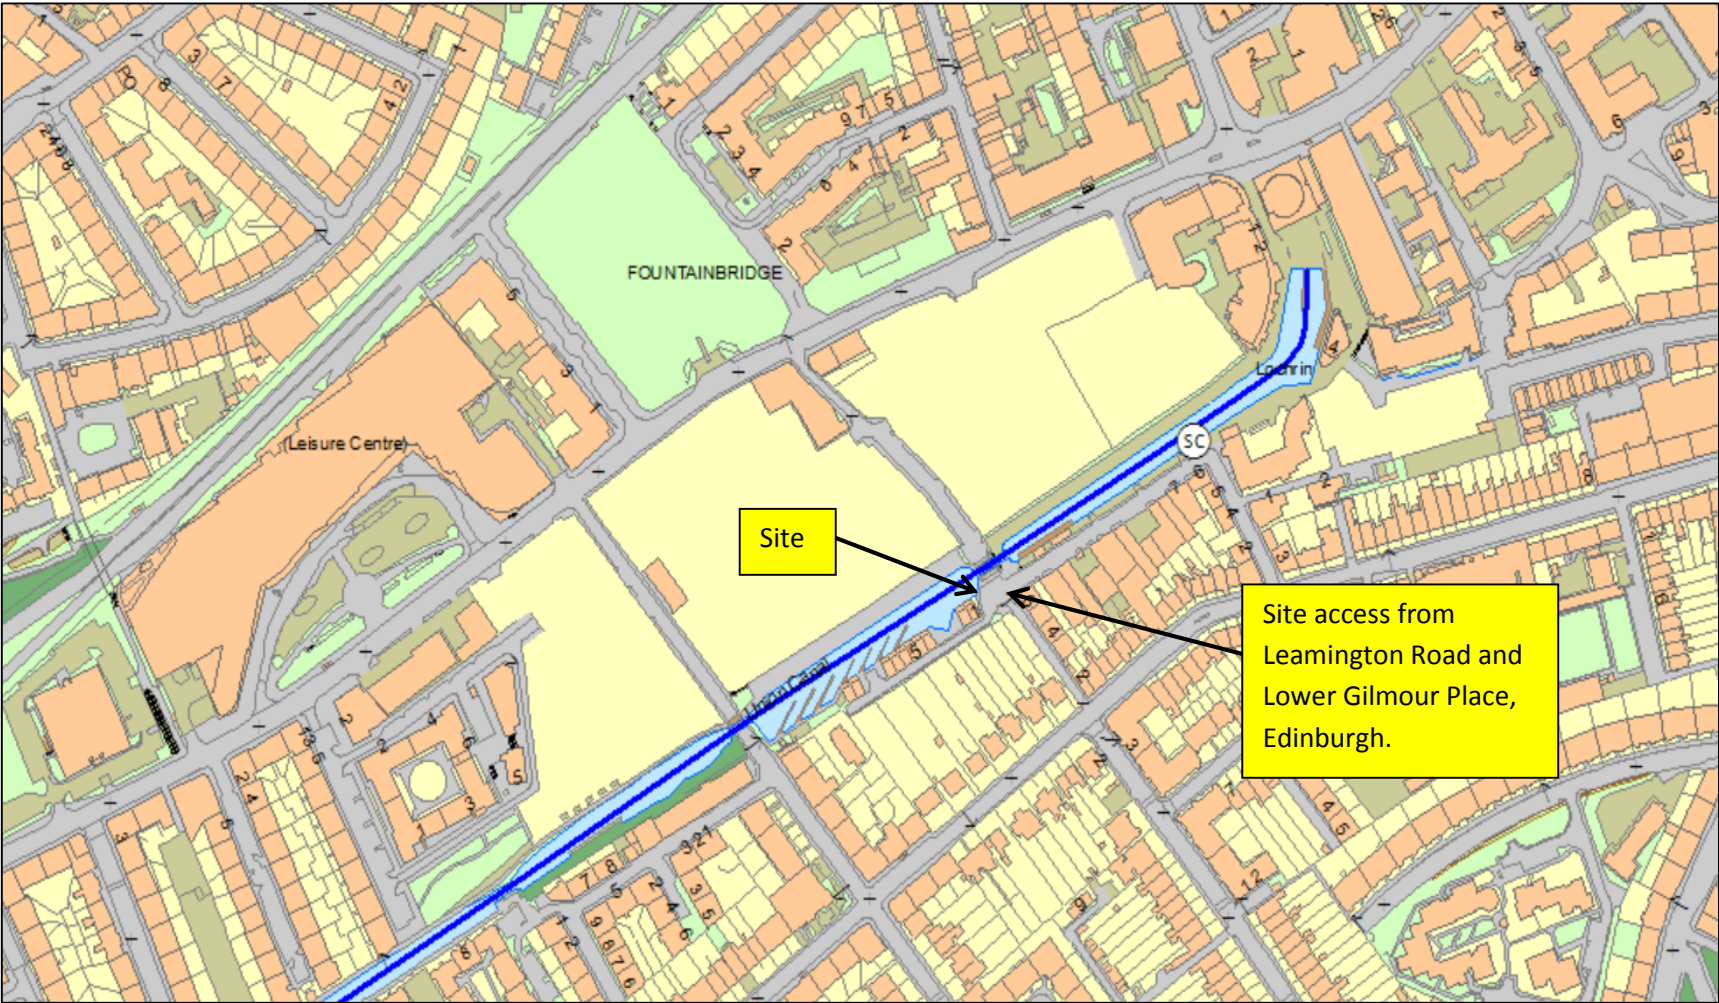

Drawing: A01047(14)/06
Drawn: Andrew Ross
Date: 5th September 2016