


Slateford Aqueduct Sluices, Slateford, Union Canal, Edinburgh

Location Plan

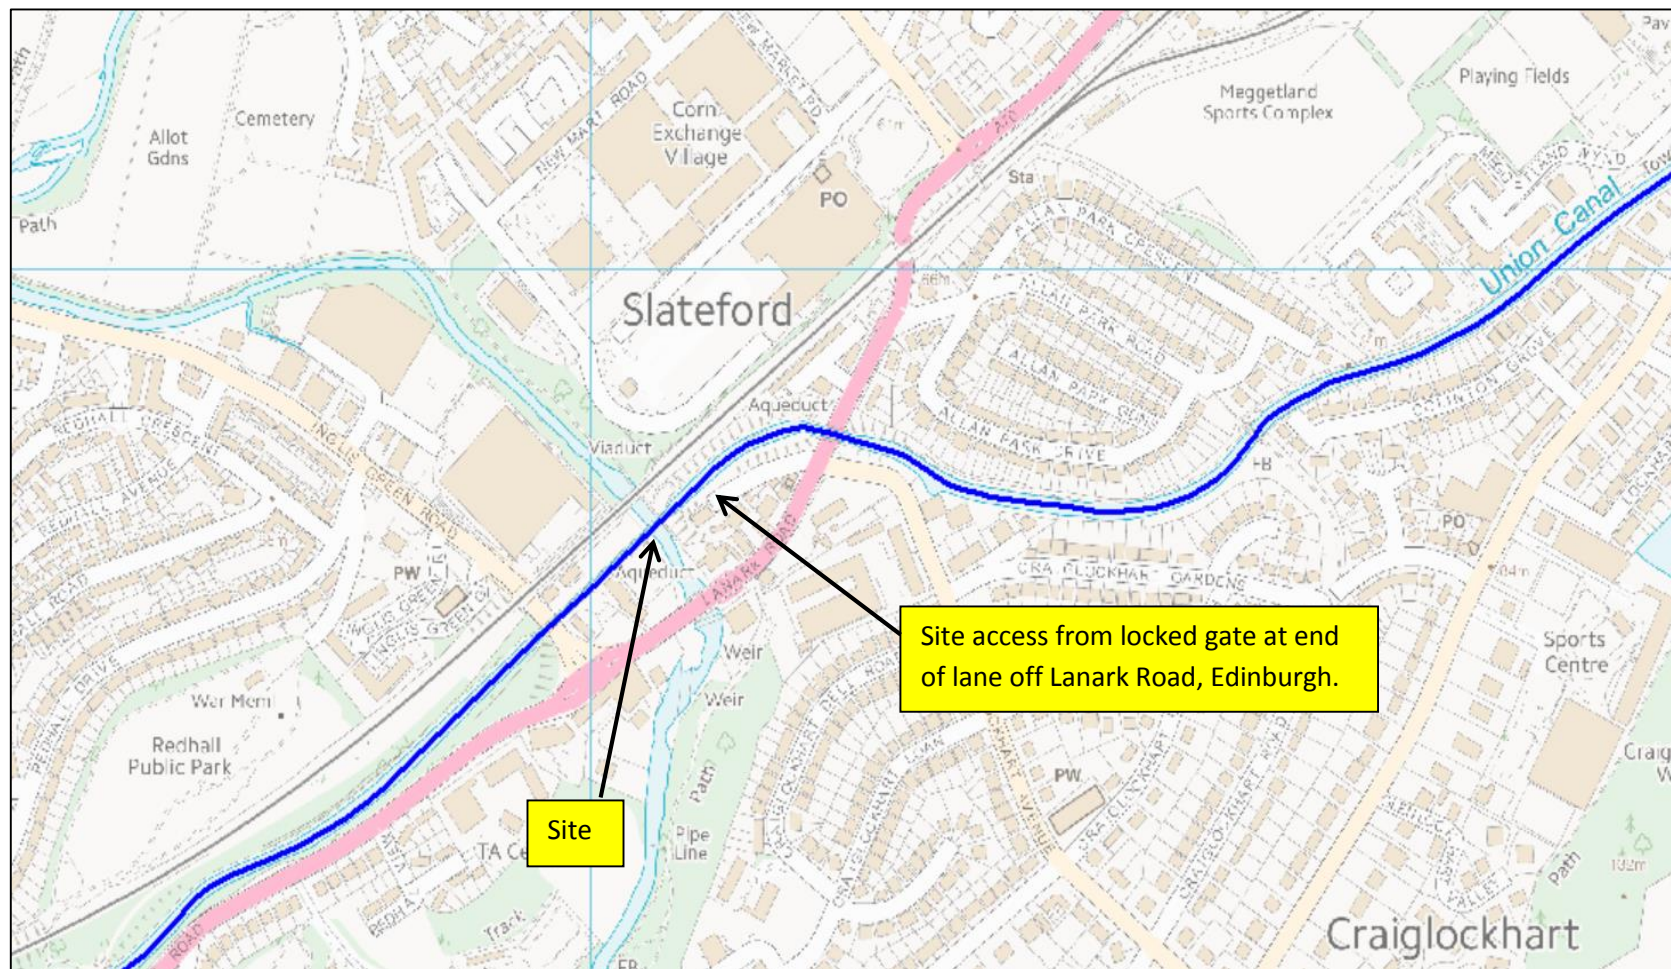

Drawing: A01047(14)/07

Drawn: Andrew Ross

Date: 5th September 2016