


Almond Aqueduct Sluices, Union Canal

Location Plan

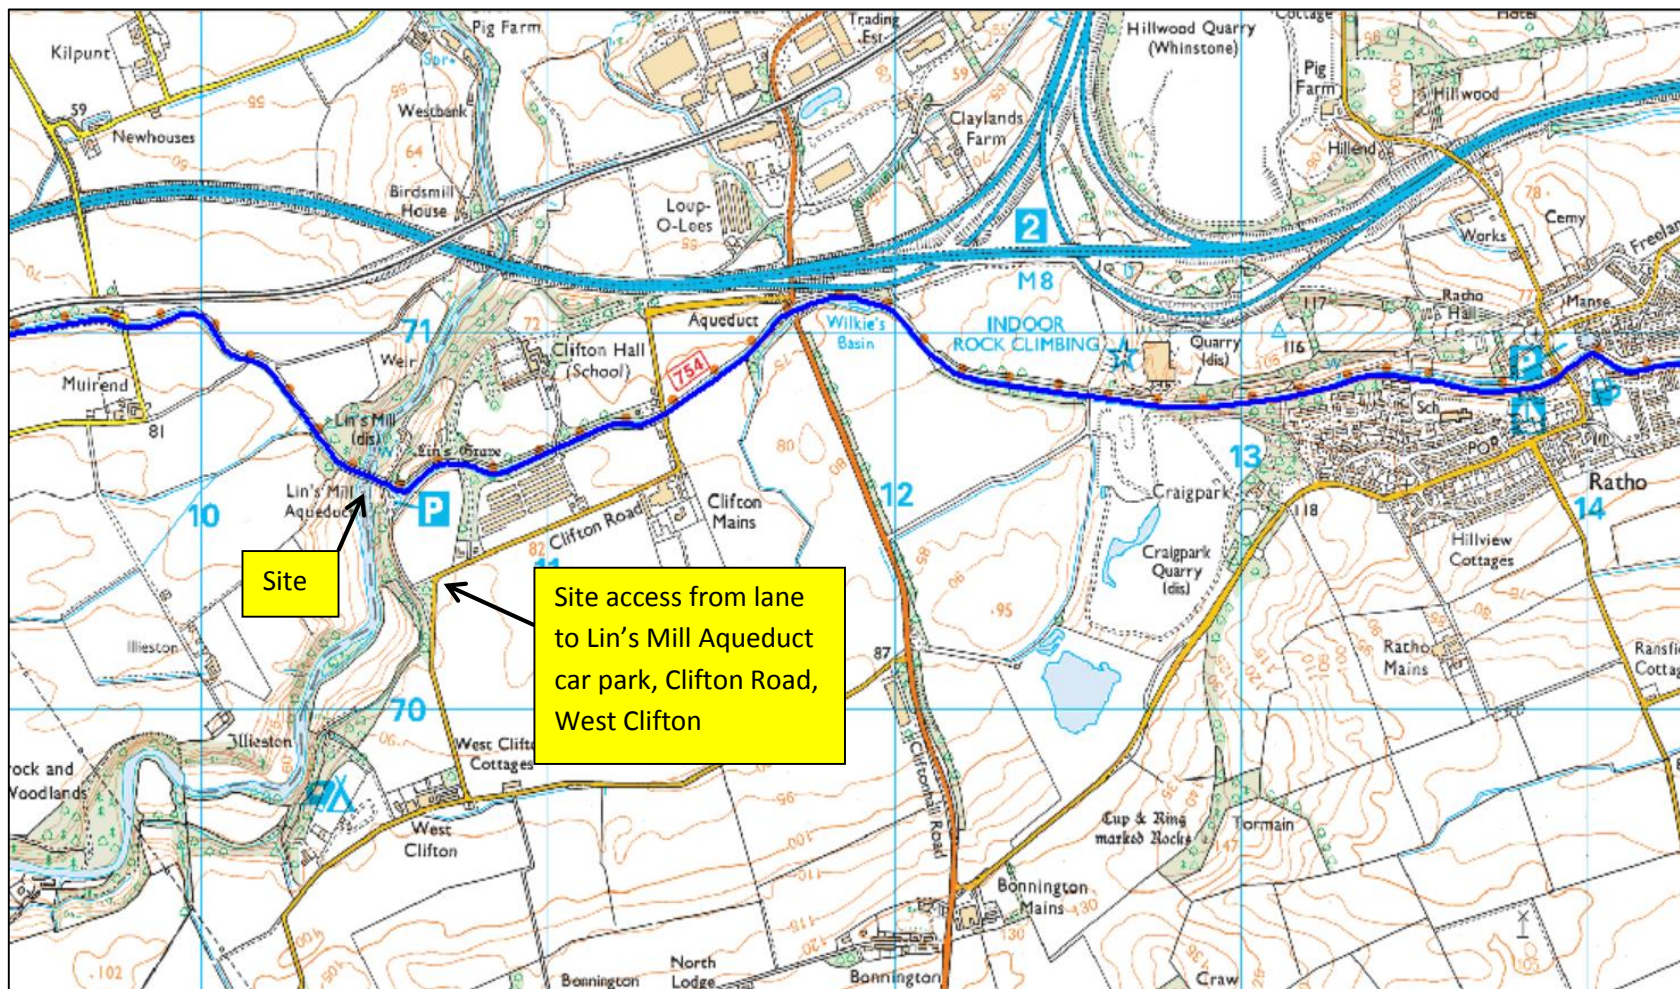

Drawing: A01047(14)/09
Drawn: Andrew Ross
Date: 5th September 2016