


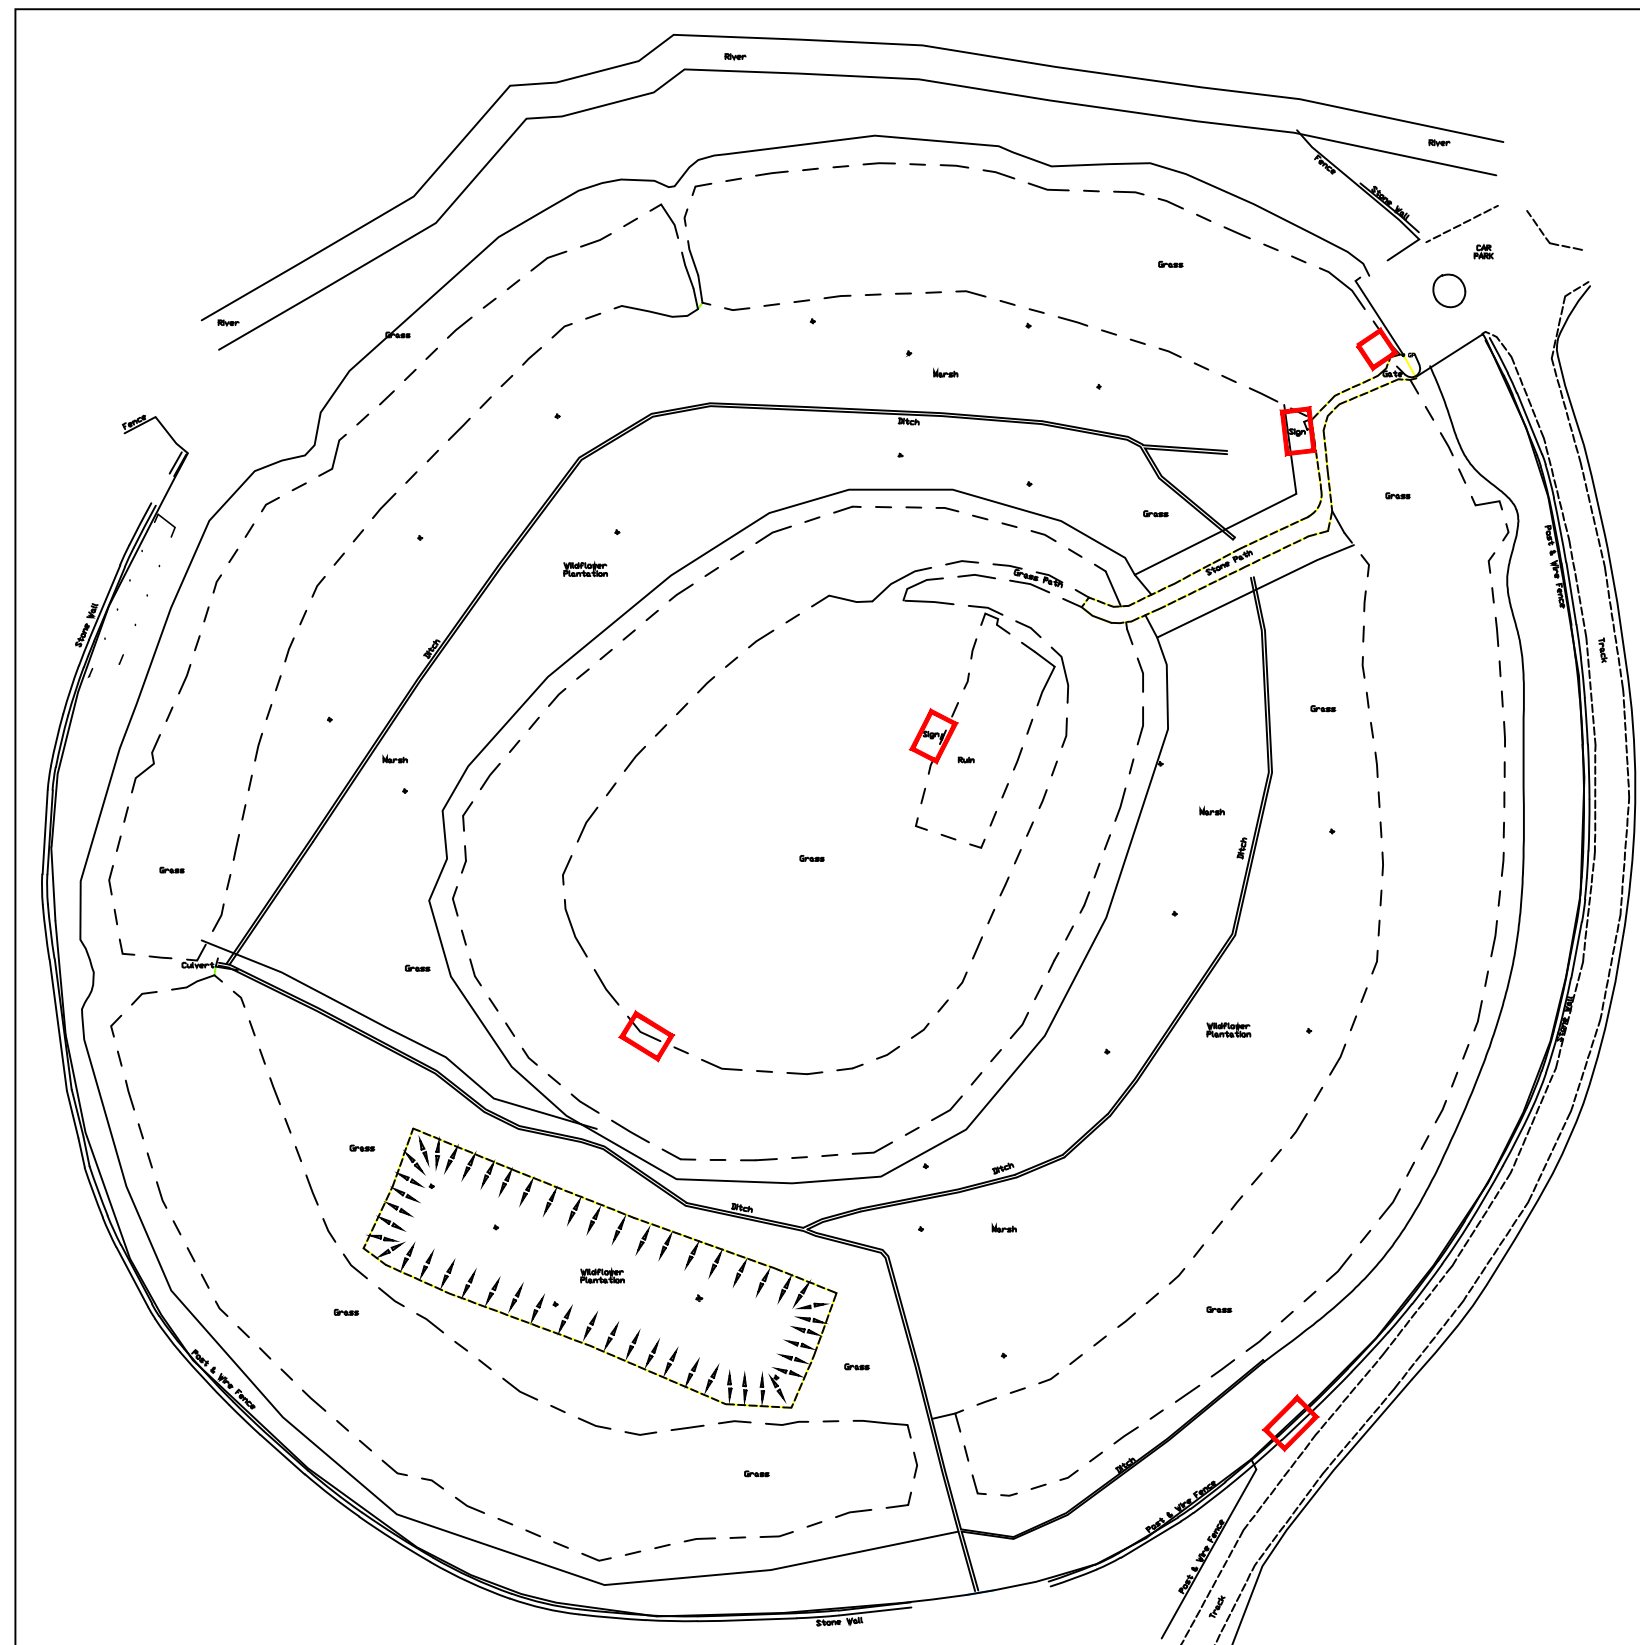


GROUND MAINTENANCE PLAN

1:750

Contains Historic Environment Scotland, Ordnance Survey and Aerial Imagery Data
© Historic Environment Scotland © Crown copyright and database rights 2016
Ordnance Survey [100057073] © Getmapping

Ordnance Survey Data

You are permitted to use this data solely to enable you to respond to, or interact with, the organisation that provided you with the data. You are not permitted to copy, sub-licence, distribute or sell any of this data to third parties in any form.

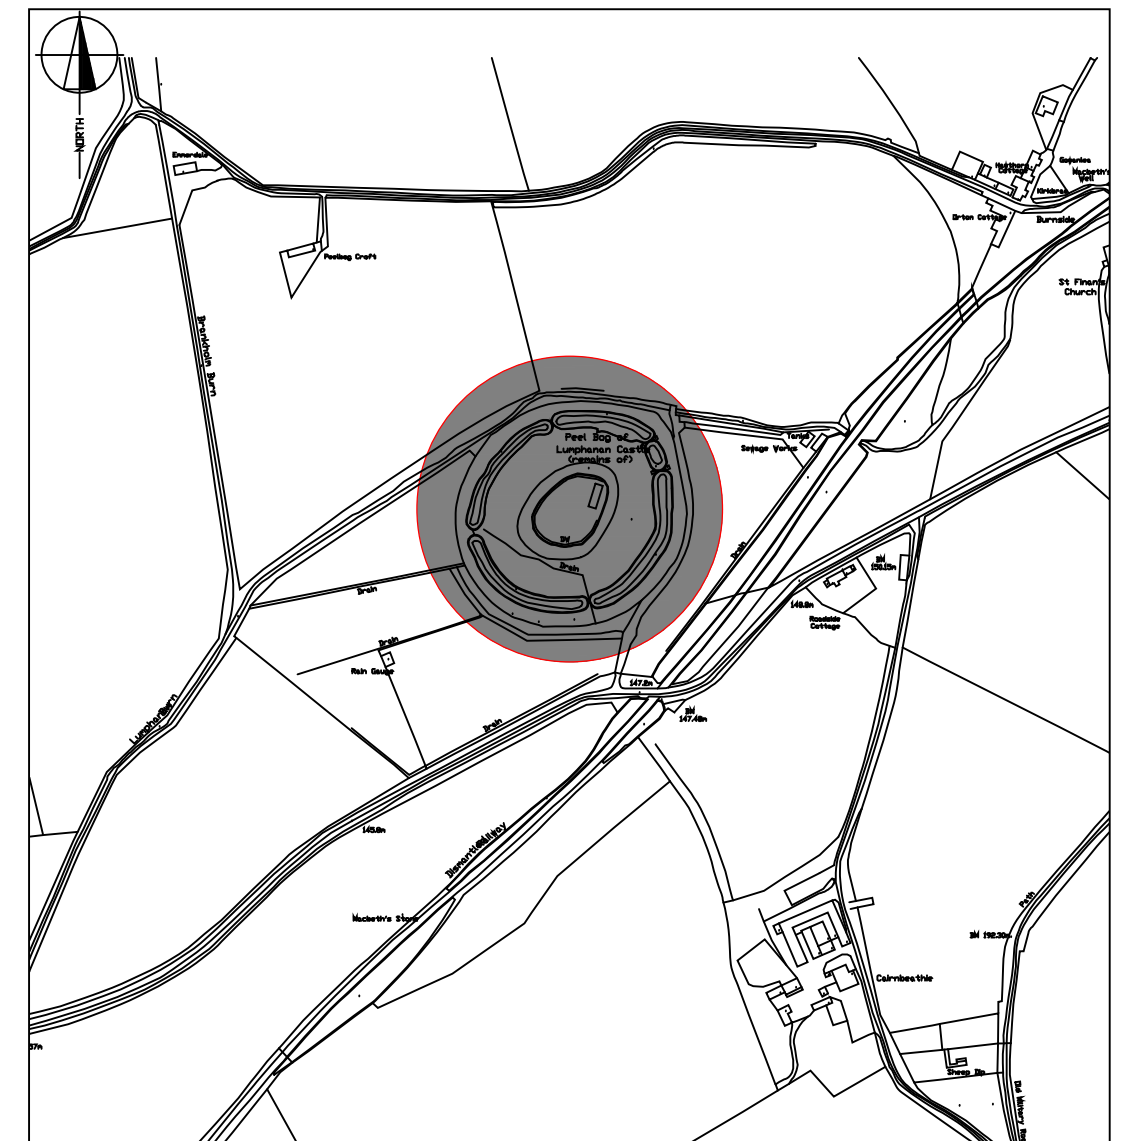

LOCATION PLAN

:5000

SMC

MONUMENT	PEEL RING OF LUMPHANAN
PROJECT	NEW INTERPRETATION PANELS SMC APPLICATION


 HISTORIC ENVIRONMENT SCOTLAND | ÀRAINNEACHD EACHDRAIDHEIL ALBA

PROJECT DRAWING NUMBER		436/238/023	
SCALE	As Shown	ARCHITECT	M PENDERY
DATE	Oct 2016	DRAWN BY	M JACK
ARCHIVE NUMBER		436/238/023	