


Greenock Cut footpath improvements location plan (not to scale)

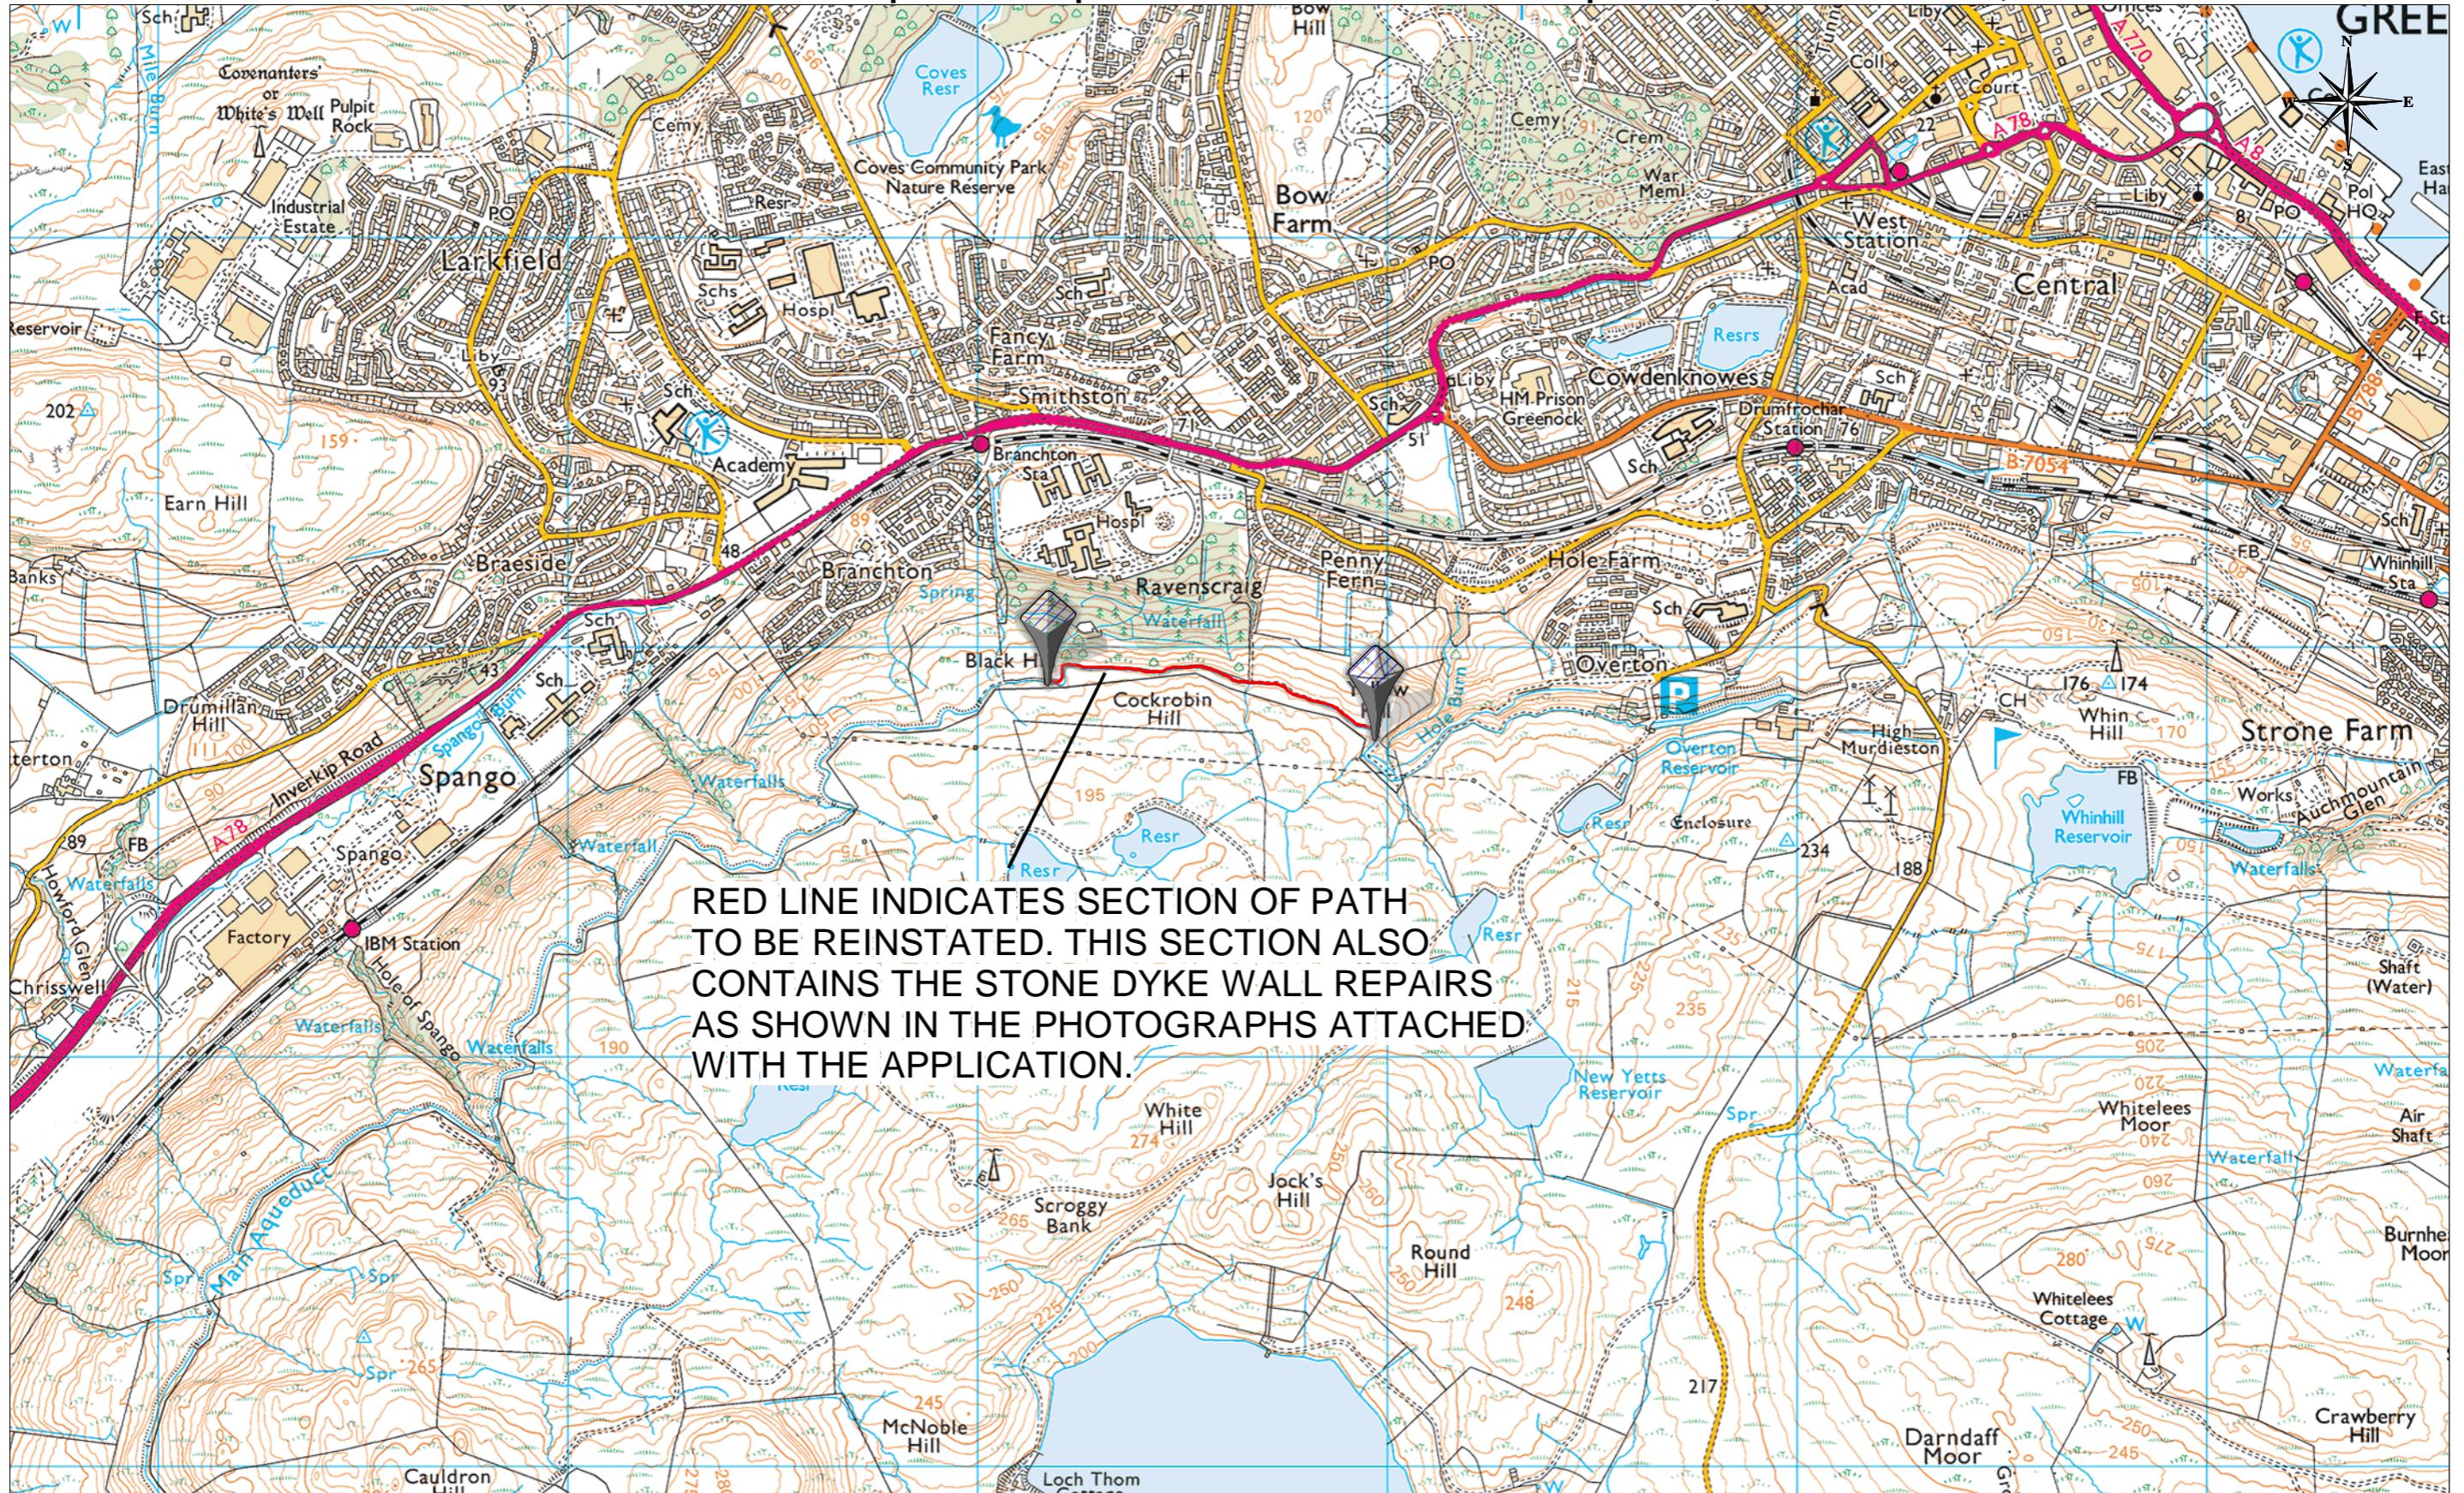

RED LINE INDICATES SECTION OF PATH TO BE REINSTATED. THIS SECTION ALSO CONTAINS THE STONE DYKE WALL REPAIRS AS SHOWN IN THE PHOTOGRAPHS ATTACHED WITH THE APPLICATION.