




DETAIL '1'
Scale 1:10

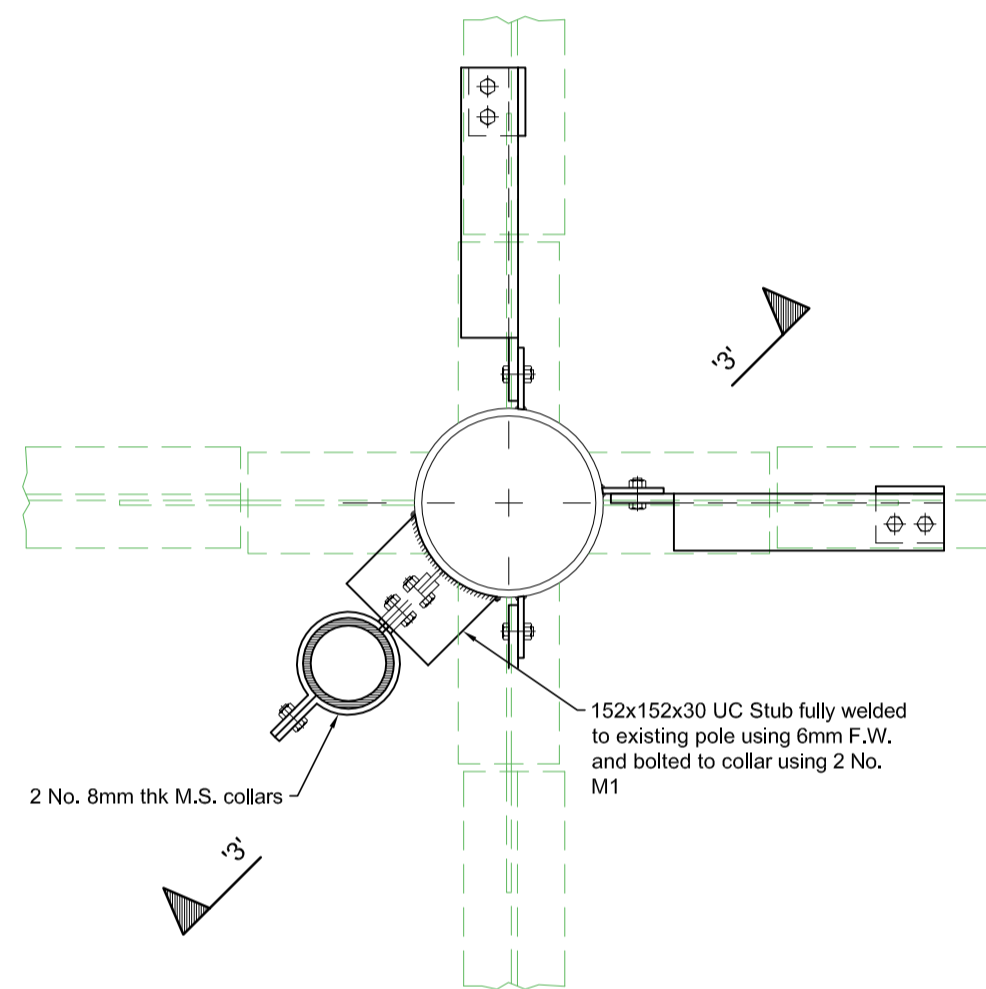


PLAN ON '1-1'
Scale 1:10

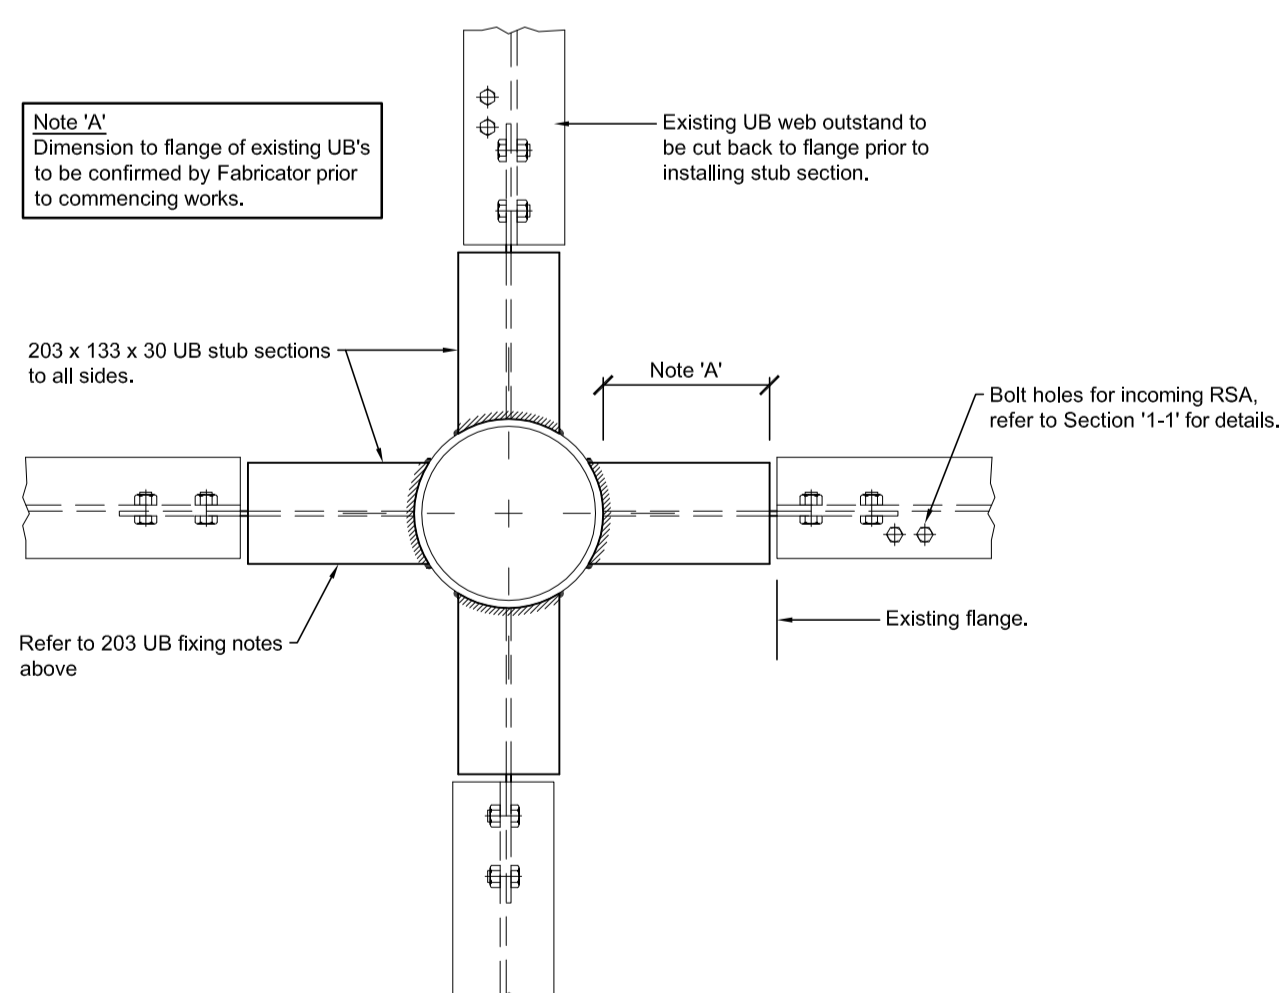


PLAN ON '2-2'
Scale 1:10

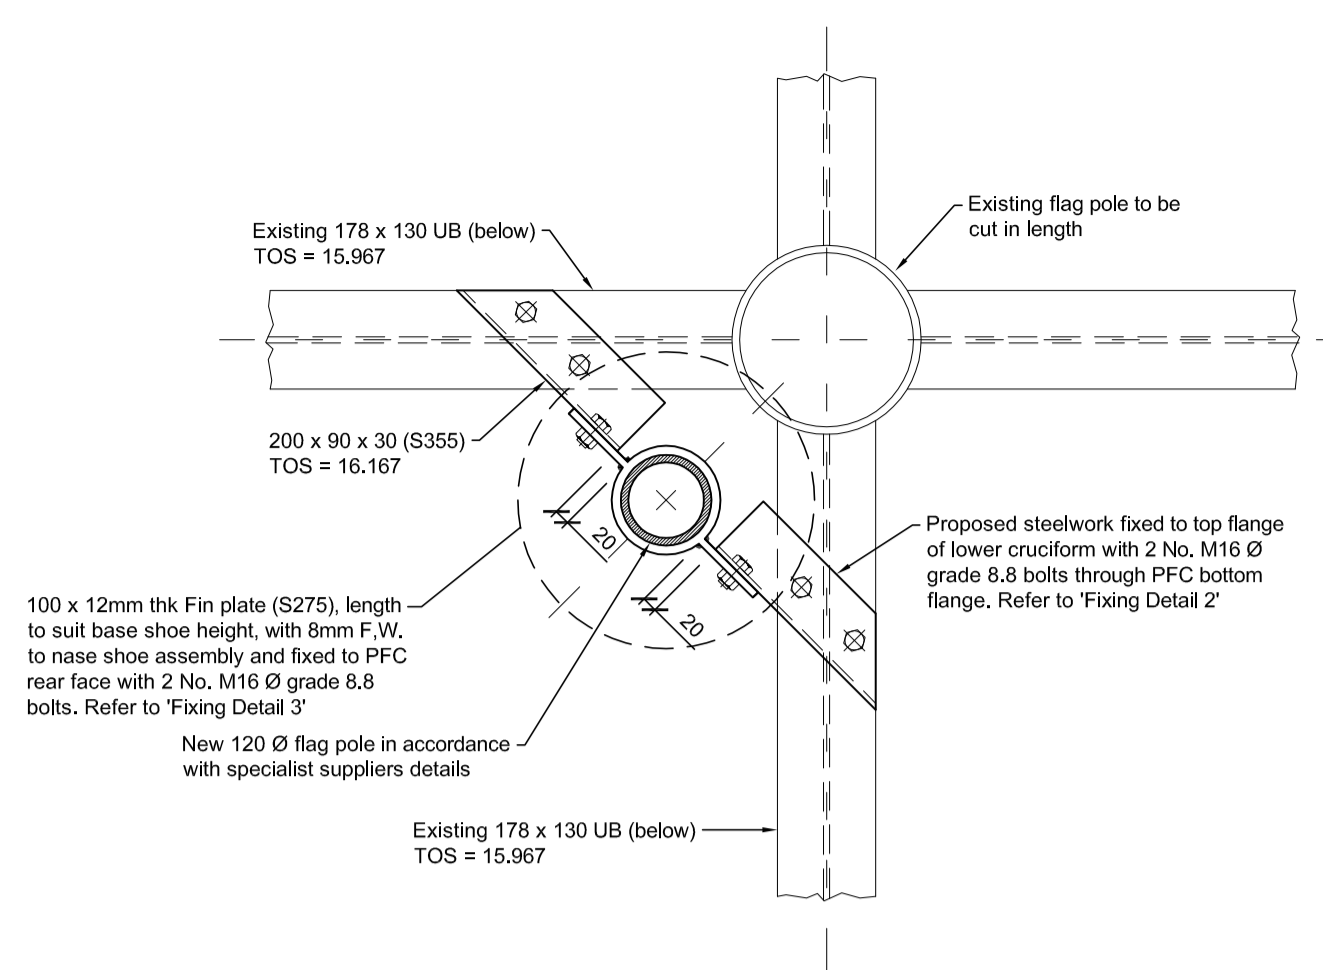


LOWER CRUCIFORM FLAG POLE FIXING DETAIL
Scale 1:10

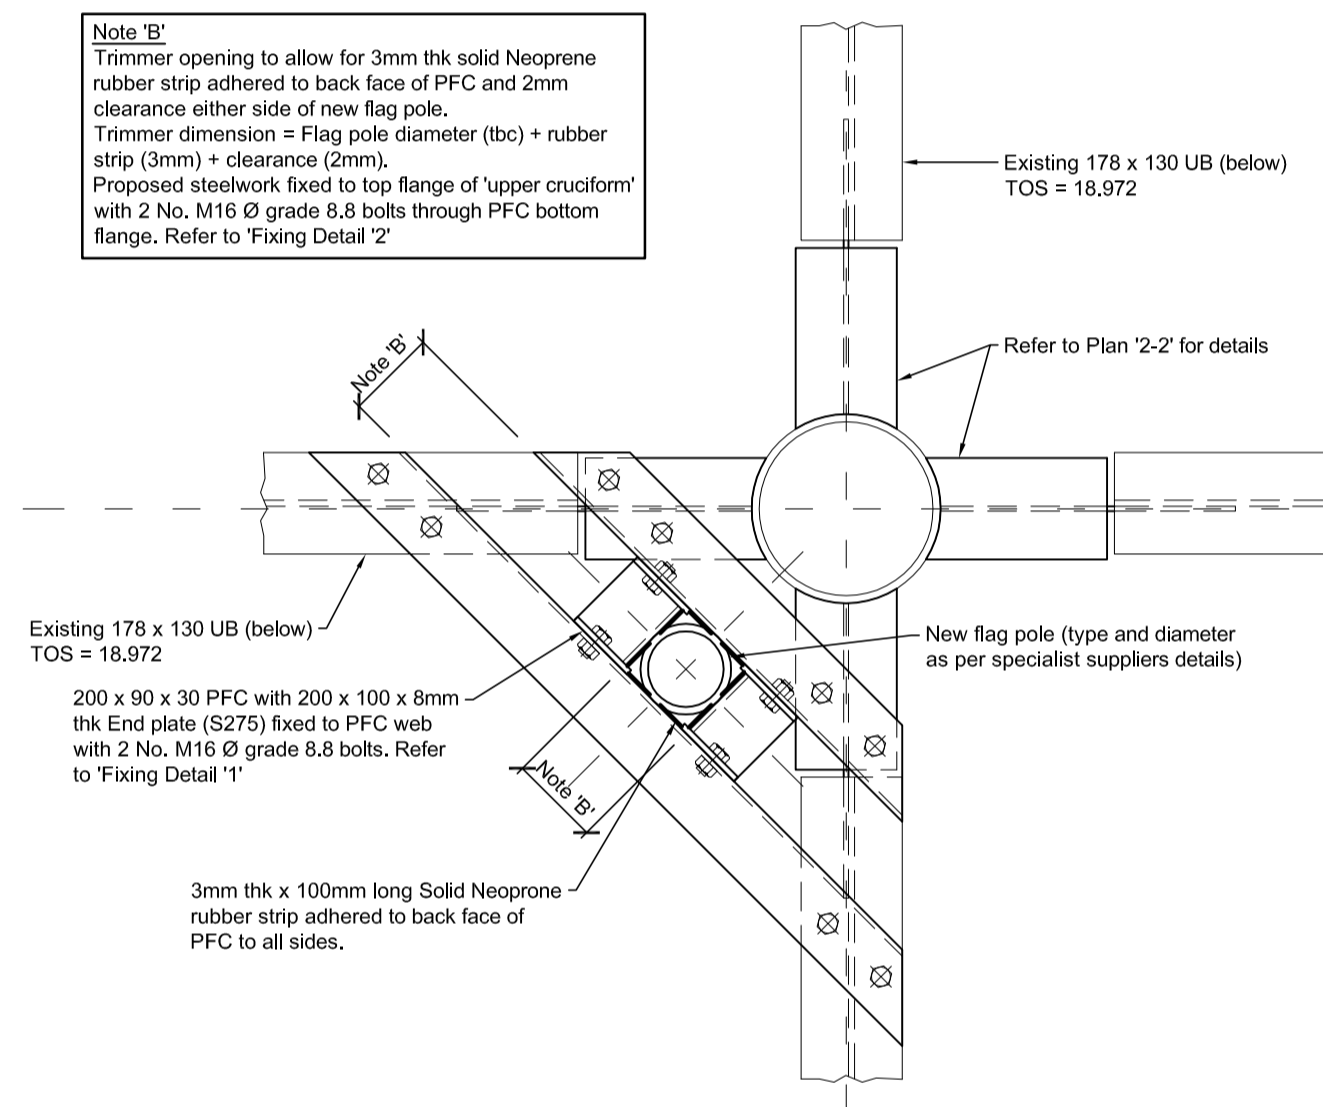

UPPER CRUCIFORM FLAG POLE FIXING DETAIL
Scale 1:10

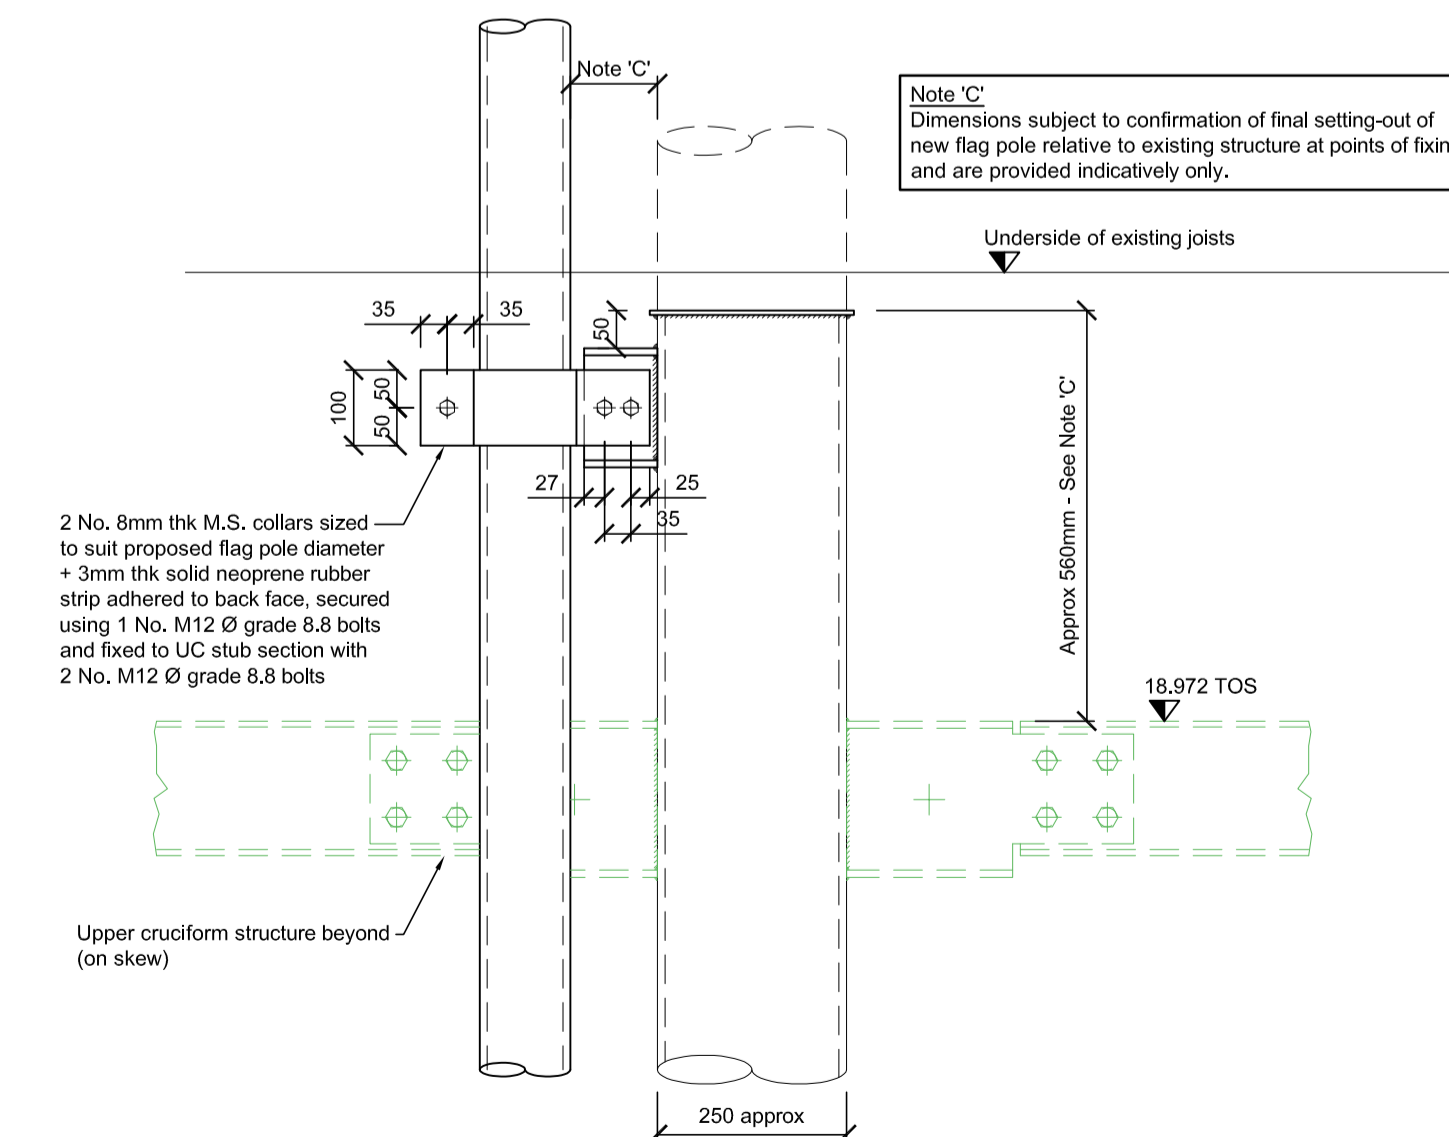


SECTION '3-3'
Scale 1:10

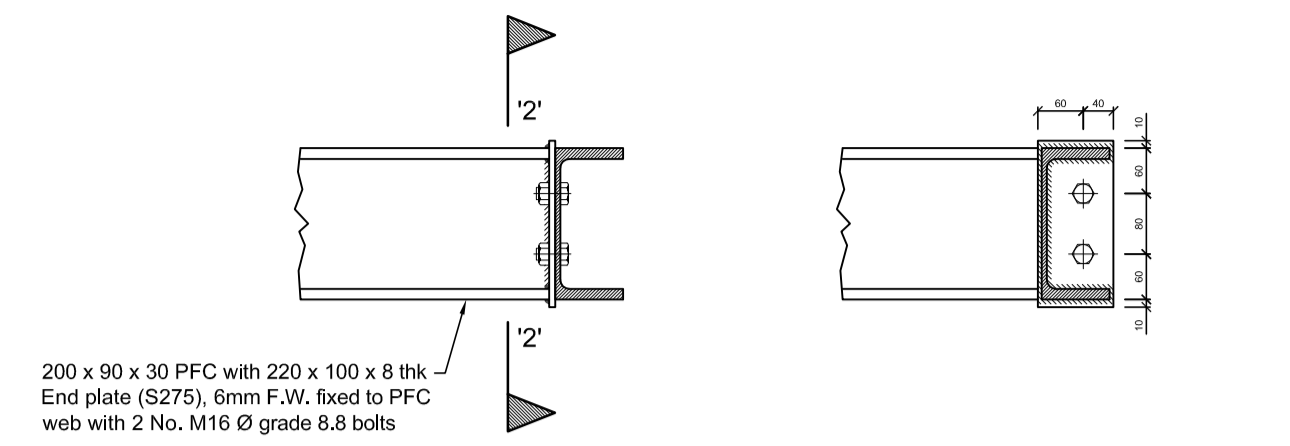


FIXING DETAIL '1'
Scale 1:10

SECTION '2-2'
Scale 1:10

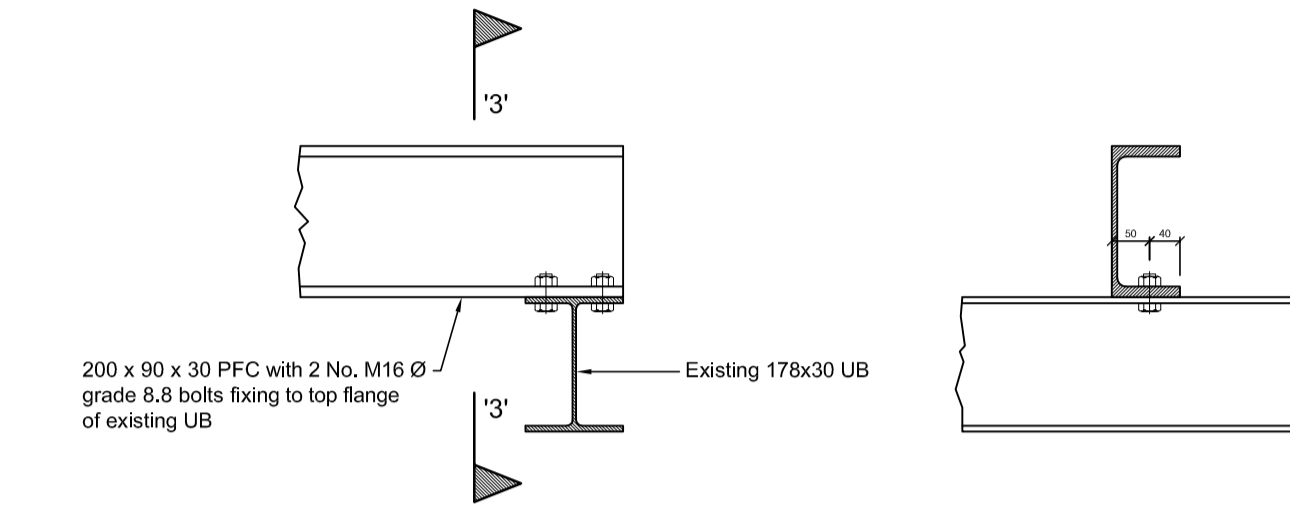

FIXING DETAIL '2'
Scale 1:10

SECTION '3-3'
Scale 1:10

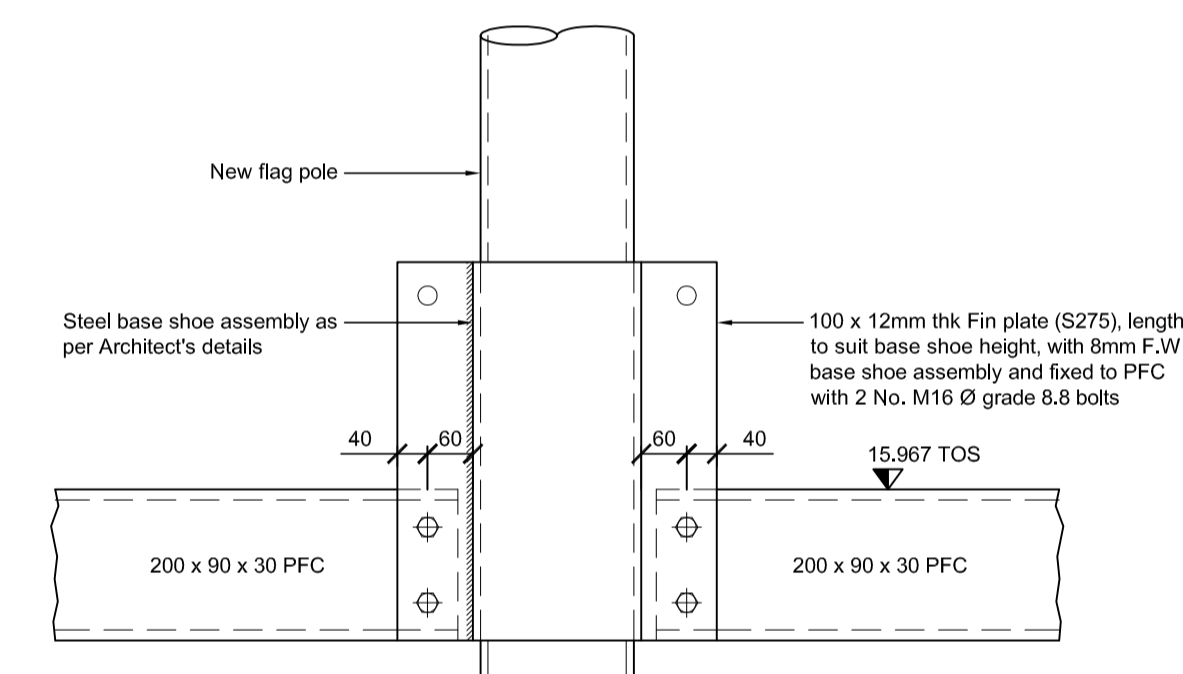

FIXING DETAIL '3'
Scale 1:10

NOTES

THIS DRAWING IS THE COPYRIGHT OF GROSSART ASSOCIATES AND MUST NOT BE COPIED OR REPRODUCED WITHOUT PERMISSION.

DO NOT SCALE DRAWINGS. WORK TO FIGURED DIMENSIONS ONLY.

ALL DIMENSIONS AND SIZES TO BE VERIFIED ON SITE.

THIS DRAWING MUST BE READ IN CONJUNCTION WITH ALL OTHER RELEVANT DRAWINGS, SCHEDULES AND DETAILS IN THE SERIES.

TENDER

Rev	Description	Date	Initials	Chkd

Client

DIO / CARILLION AMEY

Project

**EDINBURGH CASTLE
CLOCK TOWER**

Drawing Title

PROPOSED STEELWORK DETAILS

GROSSART ASSOCIATES
CONSULTING CIVIL AND STRUCTURAL ENGINEERS

Nasmyth Building · Scottish Enterprise Technology Park
Nasmyth Avenue · East Kilbride G75 0QR
t 01355 272611 f 01355 272909 e admin@grossart.co.uk














Scale **As shown @ A1** Date **02.10.2016**

Drawn *Darren Russell* Checked *Greg Trainor*

Drawing no. **9057 - 02** Revision

NOTES

THIS DRAWING IS THE COPYRIGHT OF GROSSART ASSOCIATES AND MUST NOT BE COPIED OR REPRODUCED WITHOUT PERMISSION.
DO NOT SCALE DRAWINGS. WORK TO FIGURED DIMENSIONS ONLY.
ALL DIMENSIONS AND SIZES TO BE VERIFIED ON SITE.
THIS DRAWING MUST BE READ IN CONJUNCTION WITH ALL OTHER RELEVANT DRAWINGS, SCHEDULES AND DETAILS IN THE SERIES.

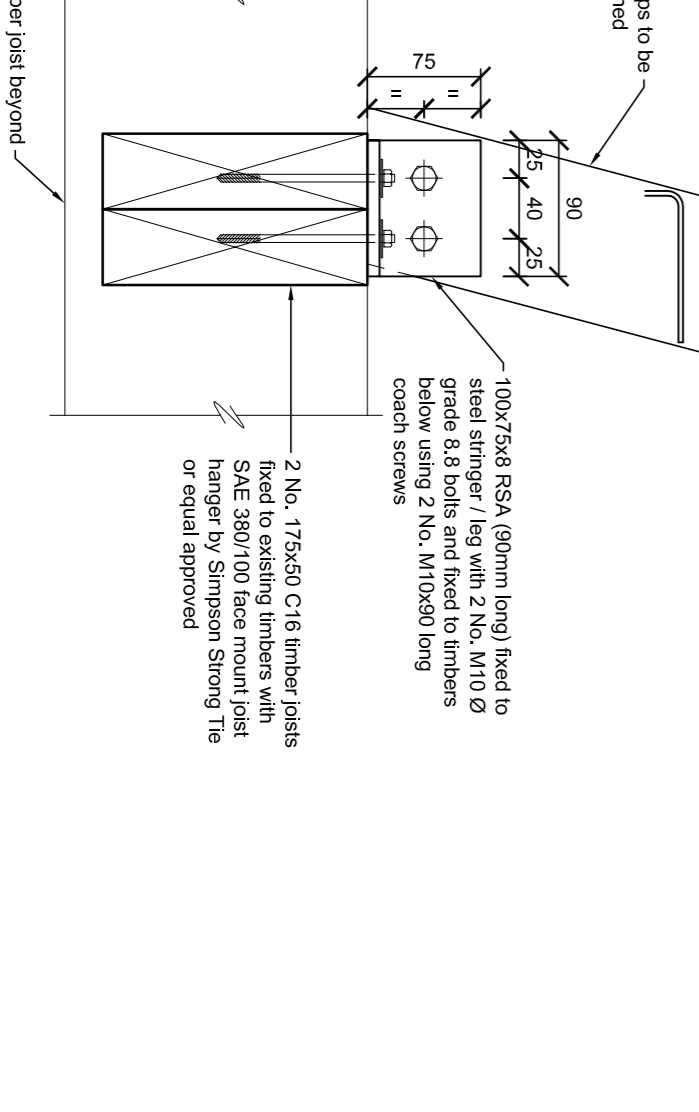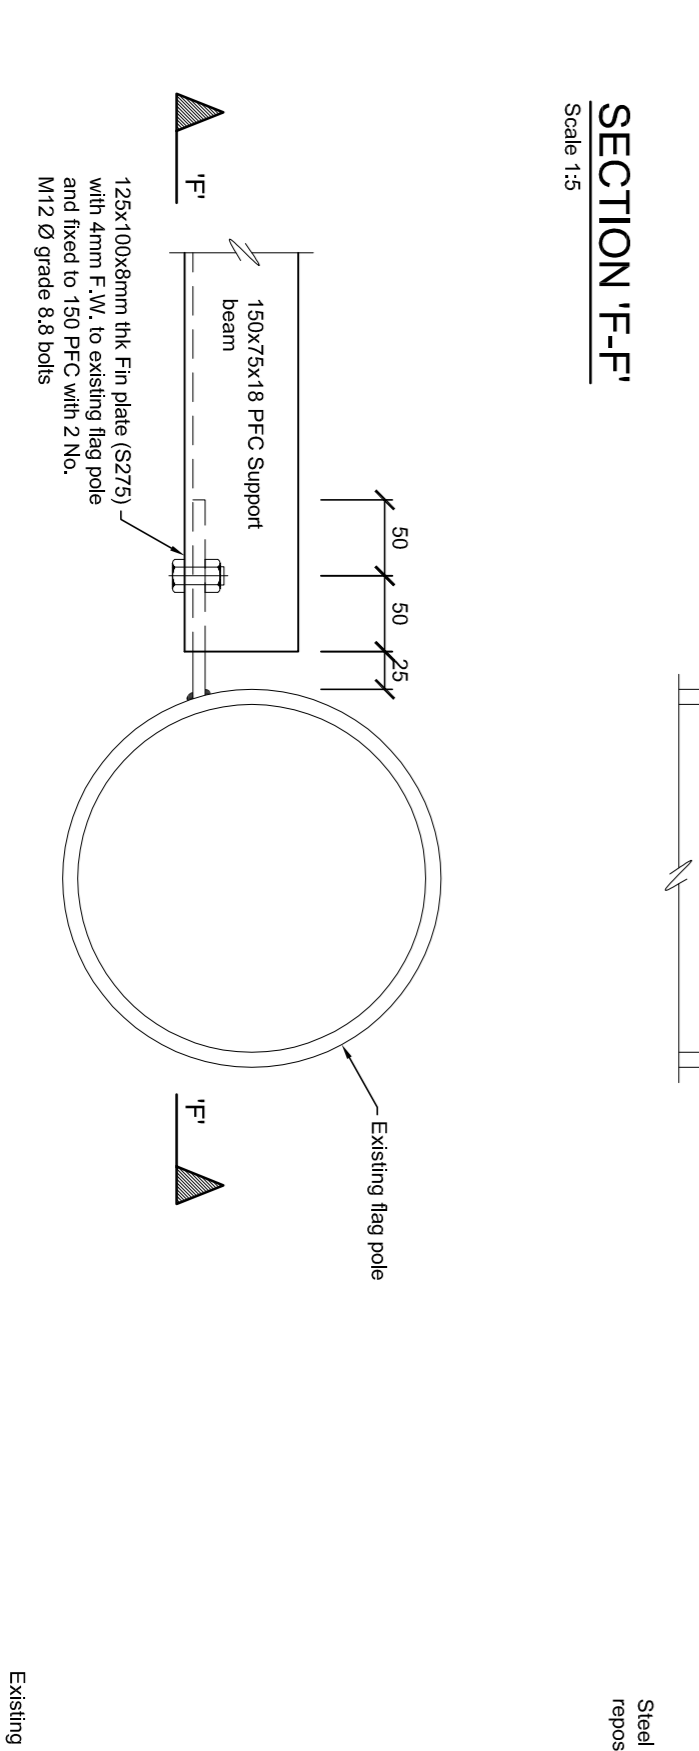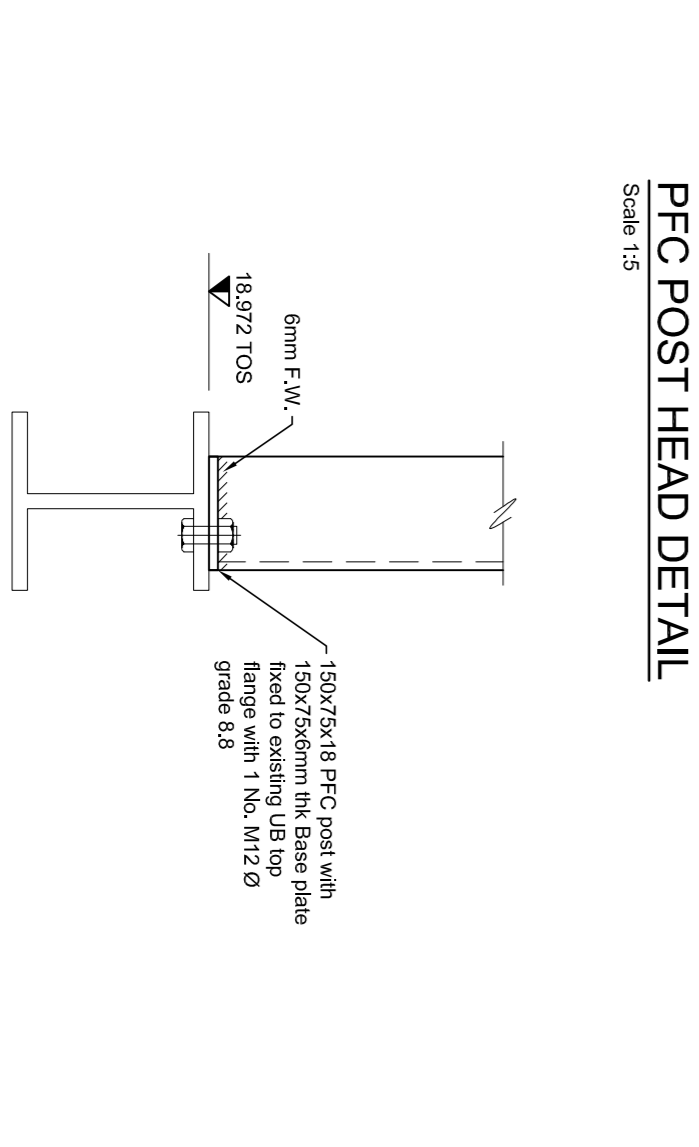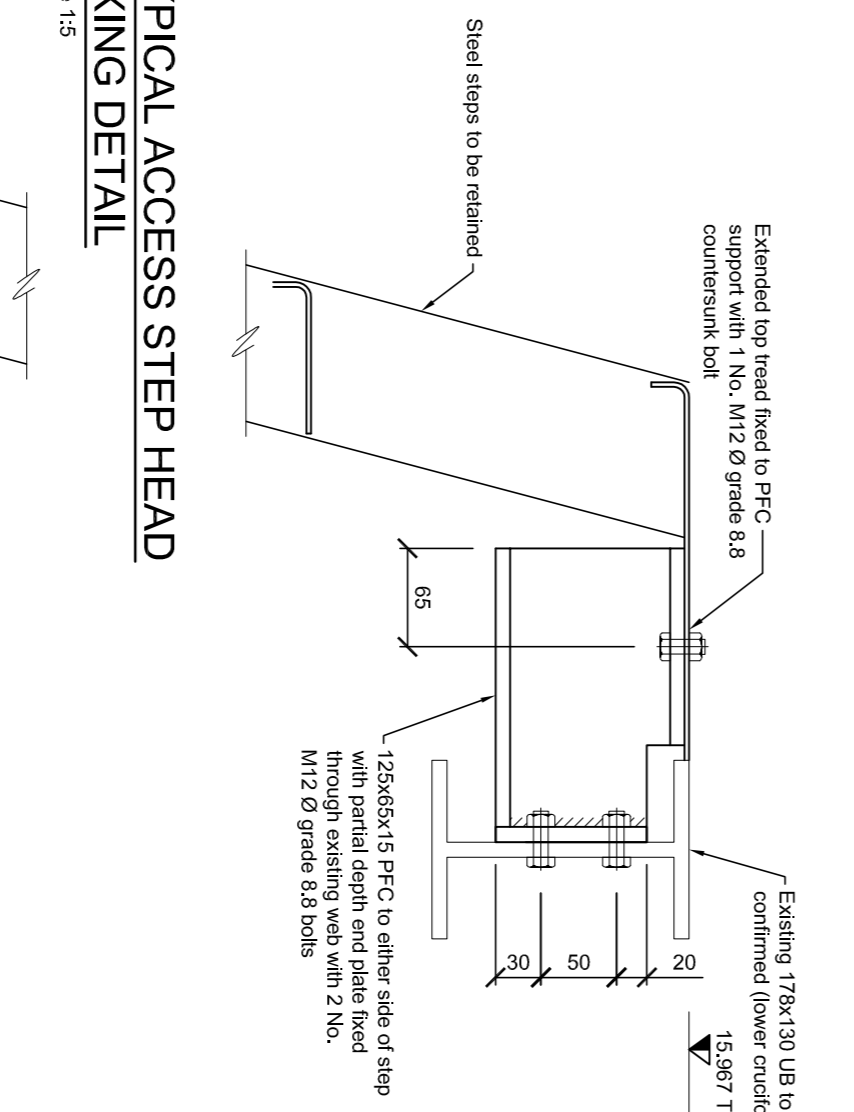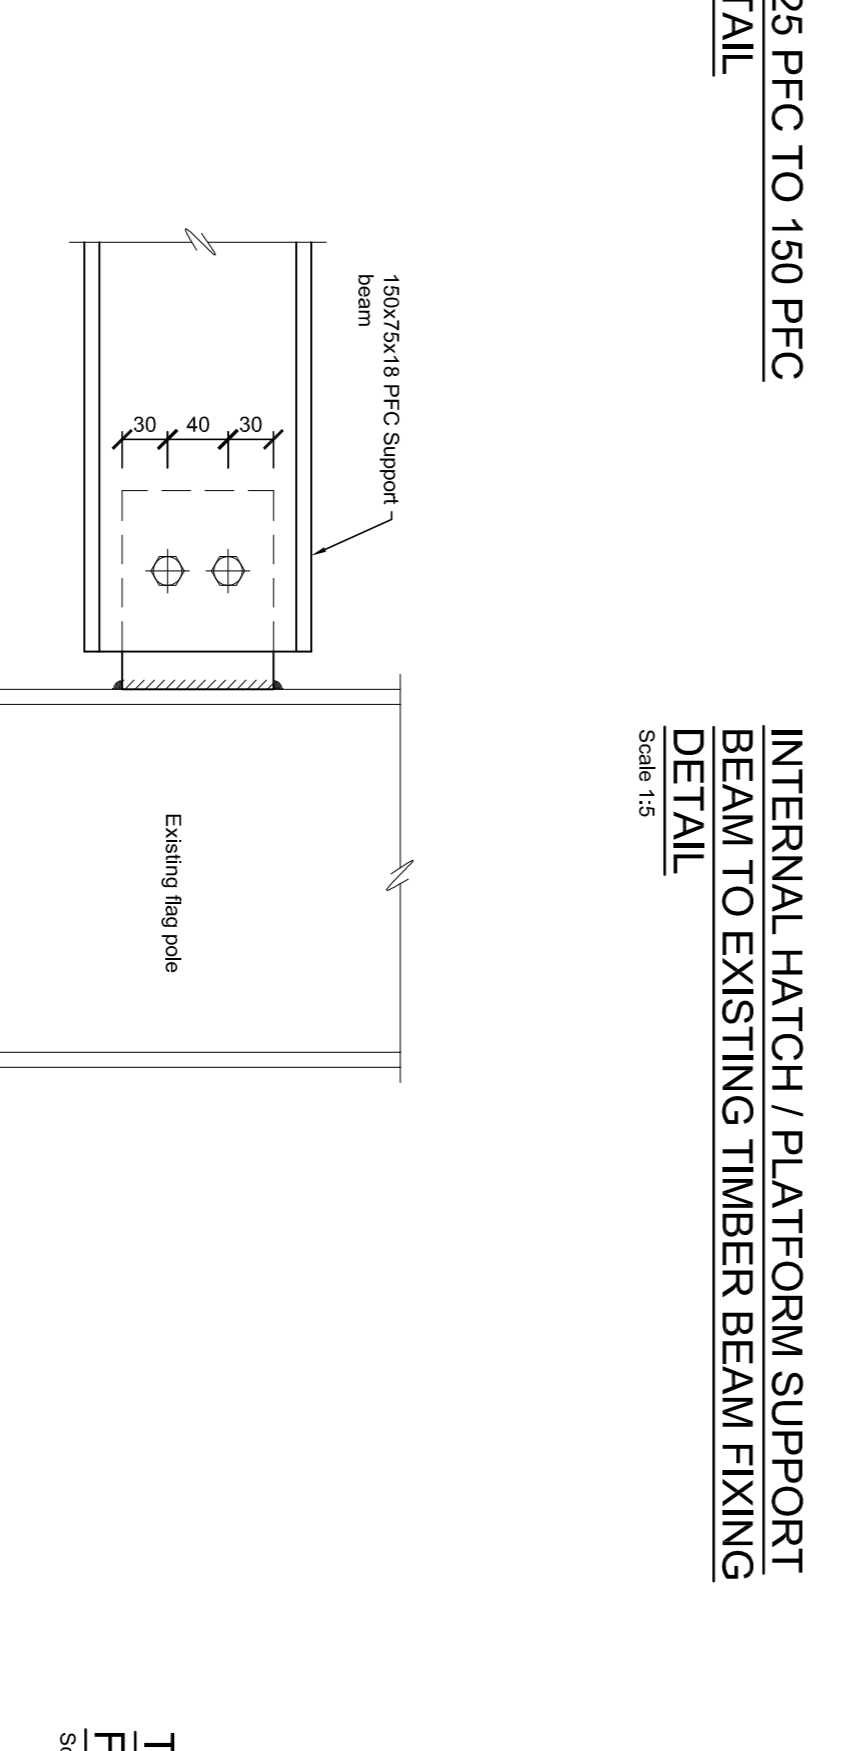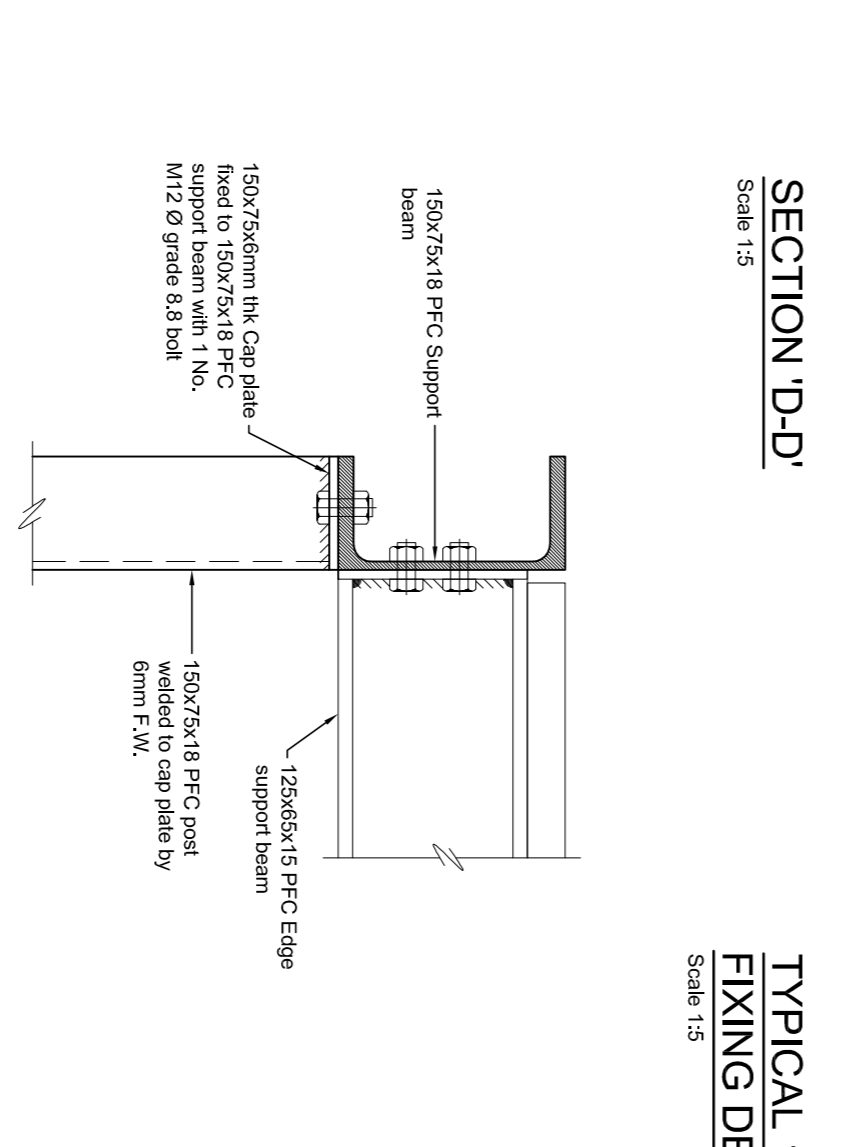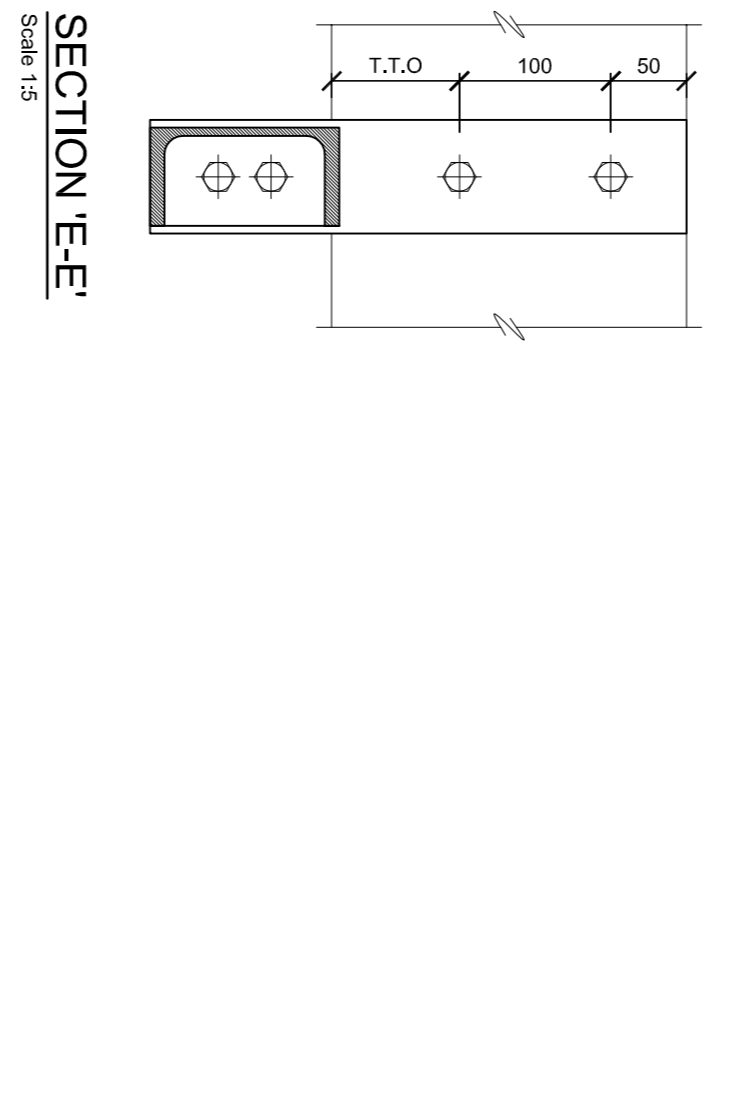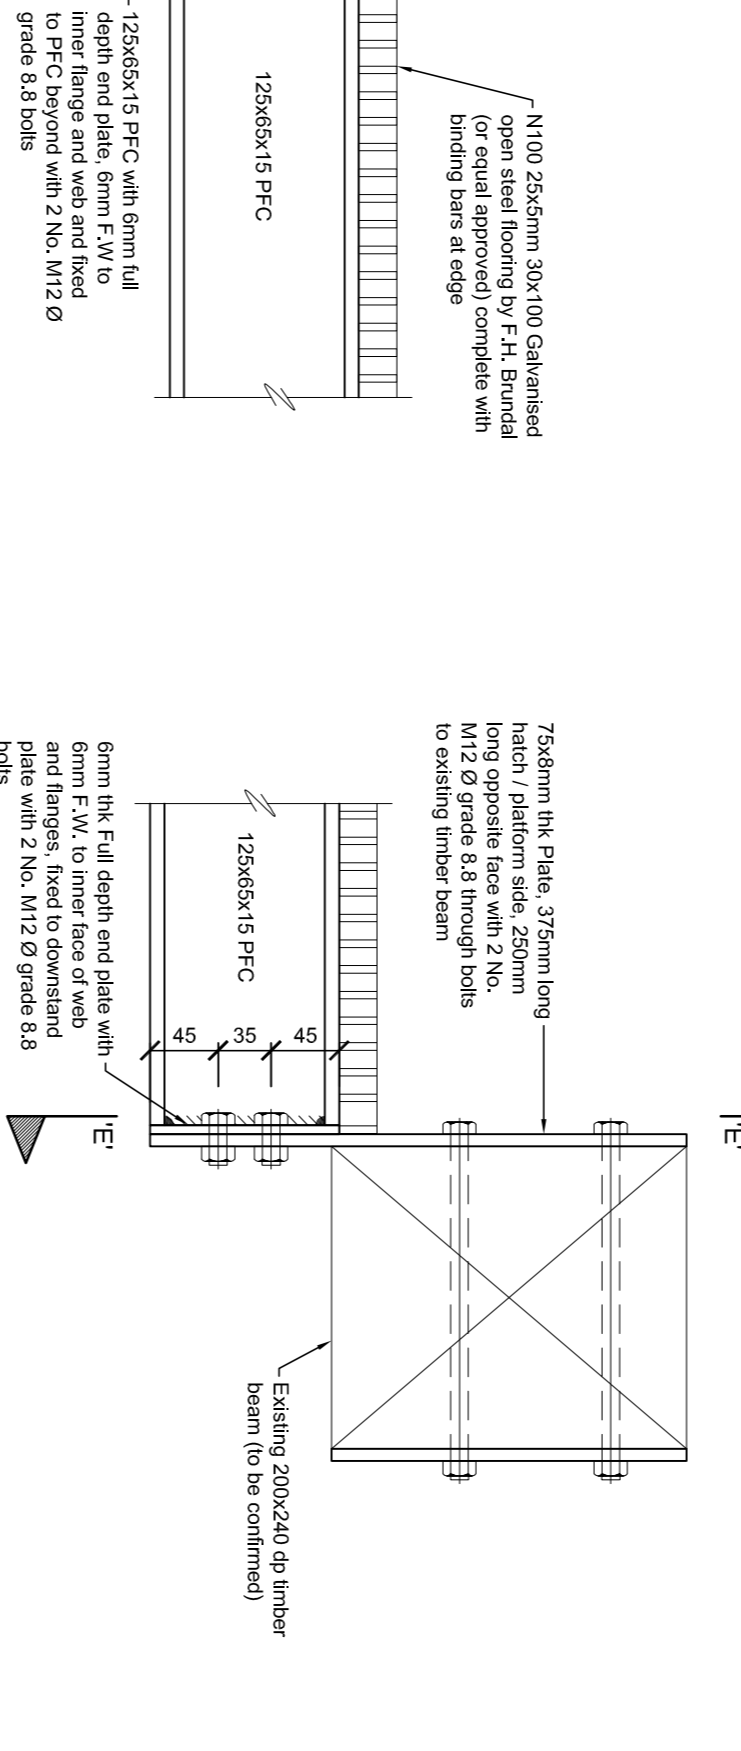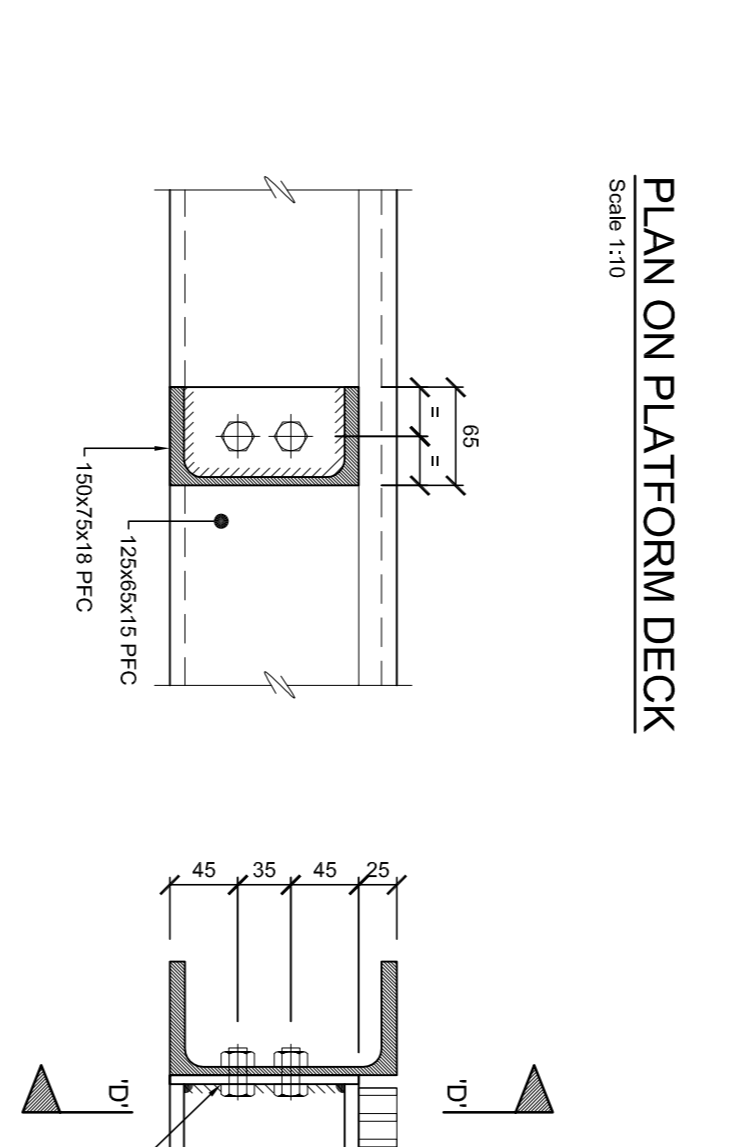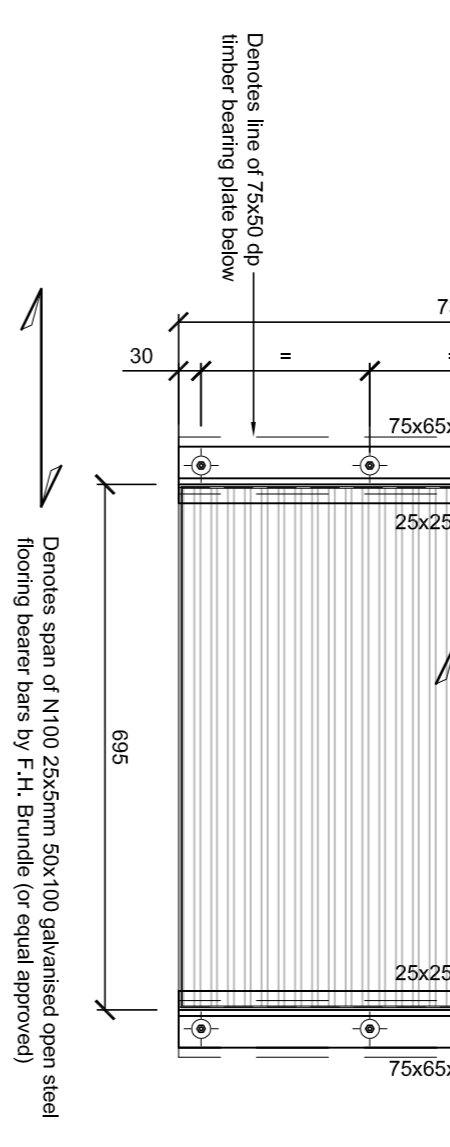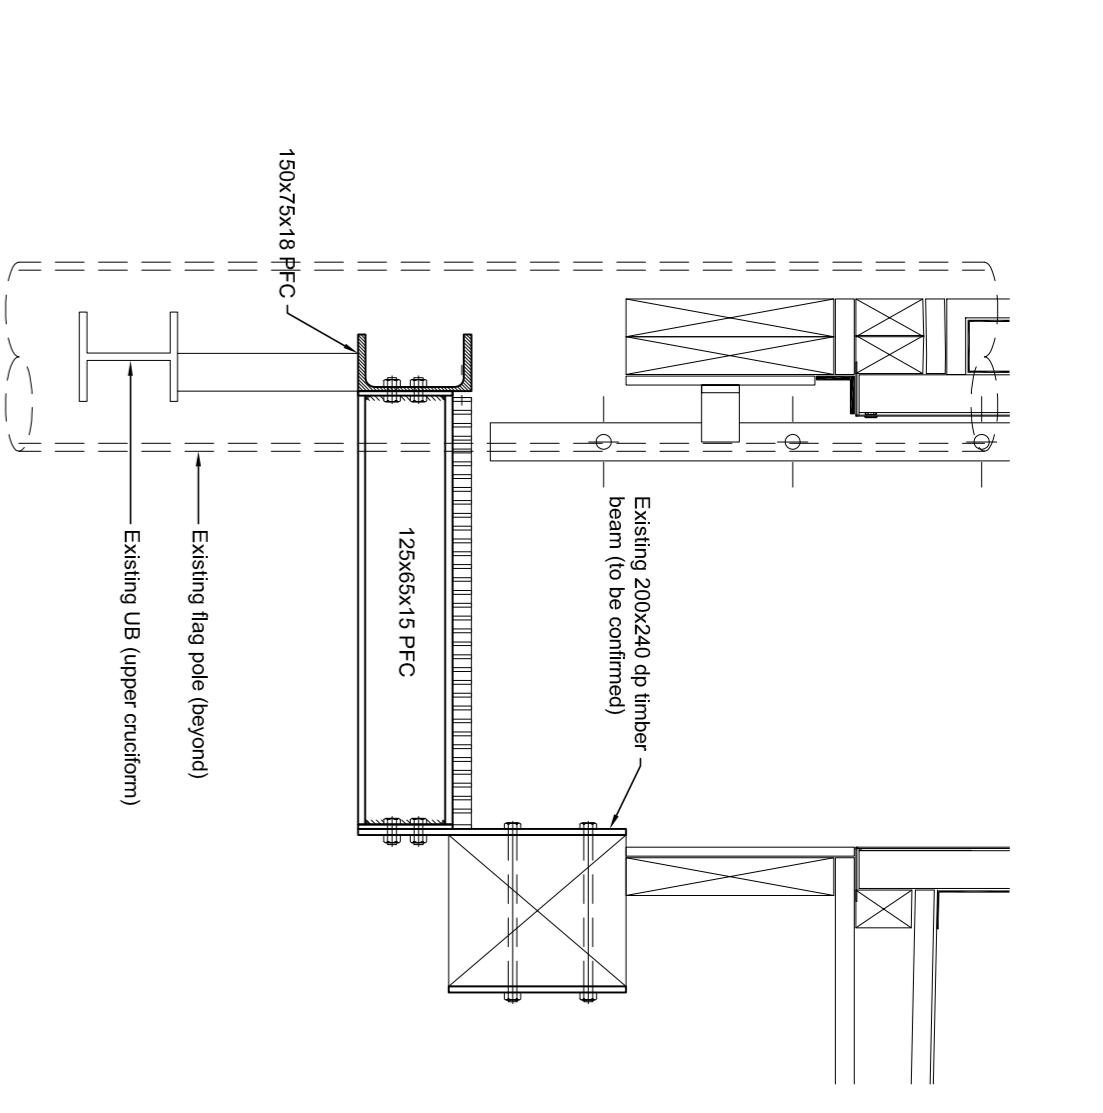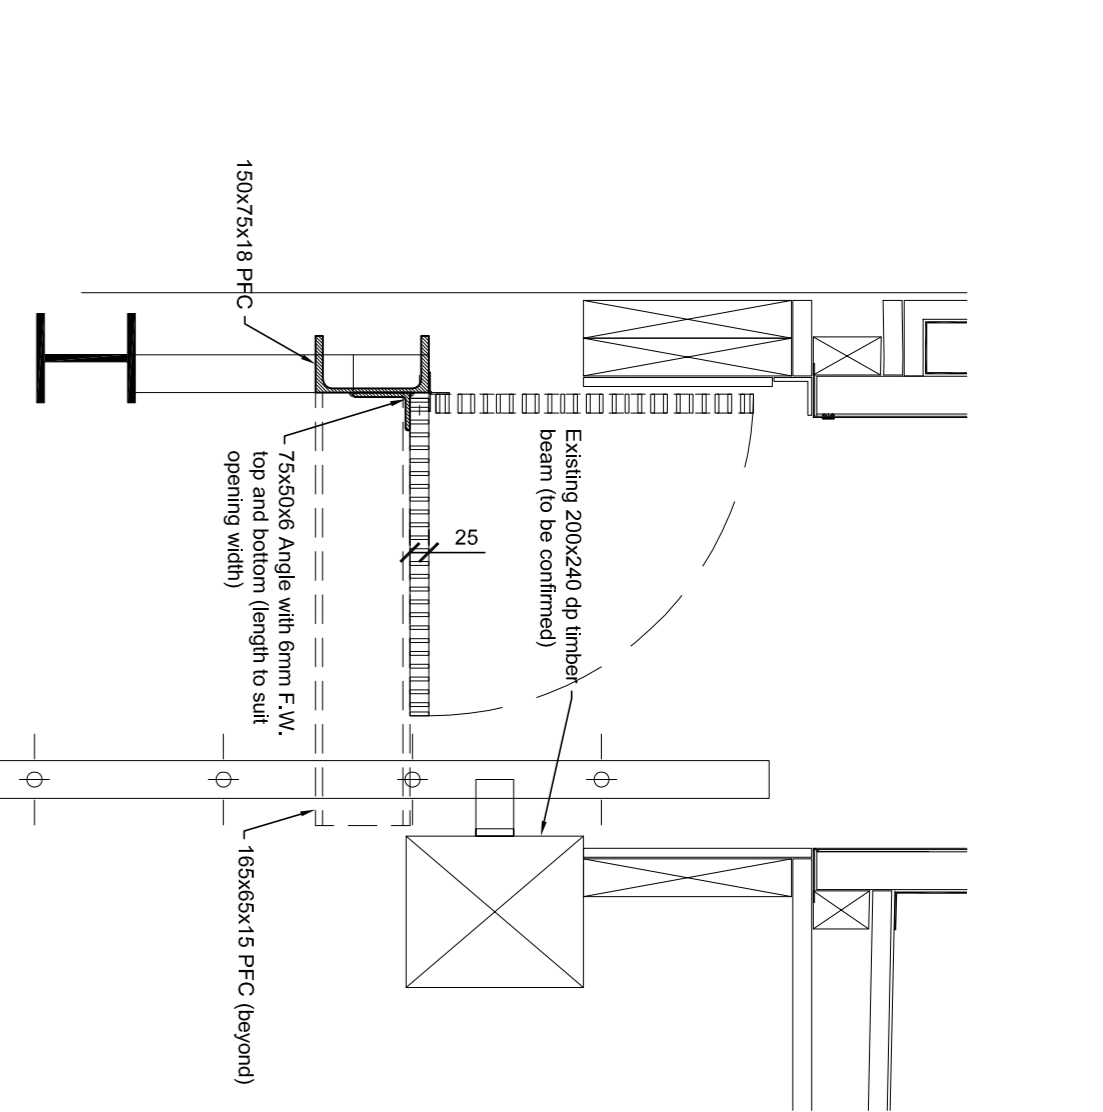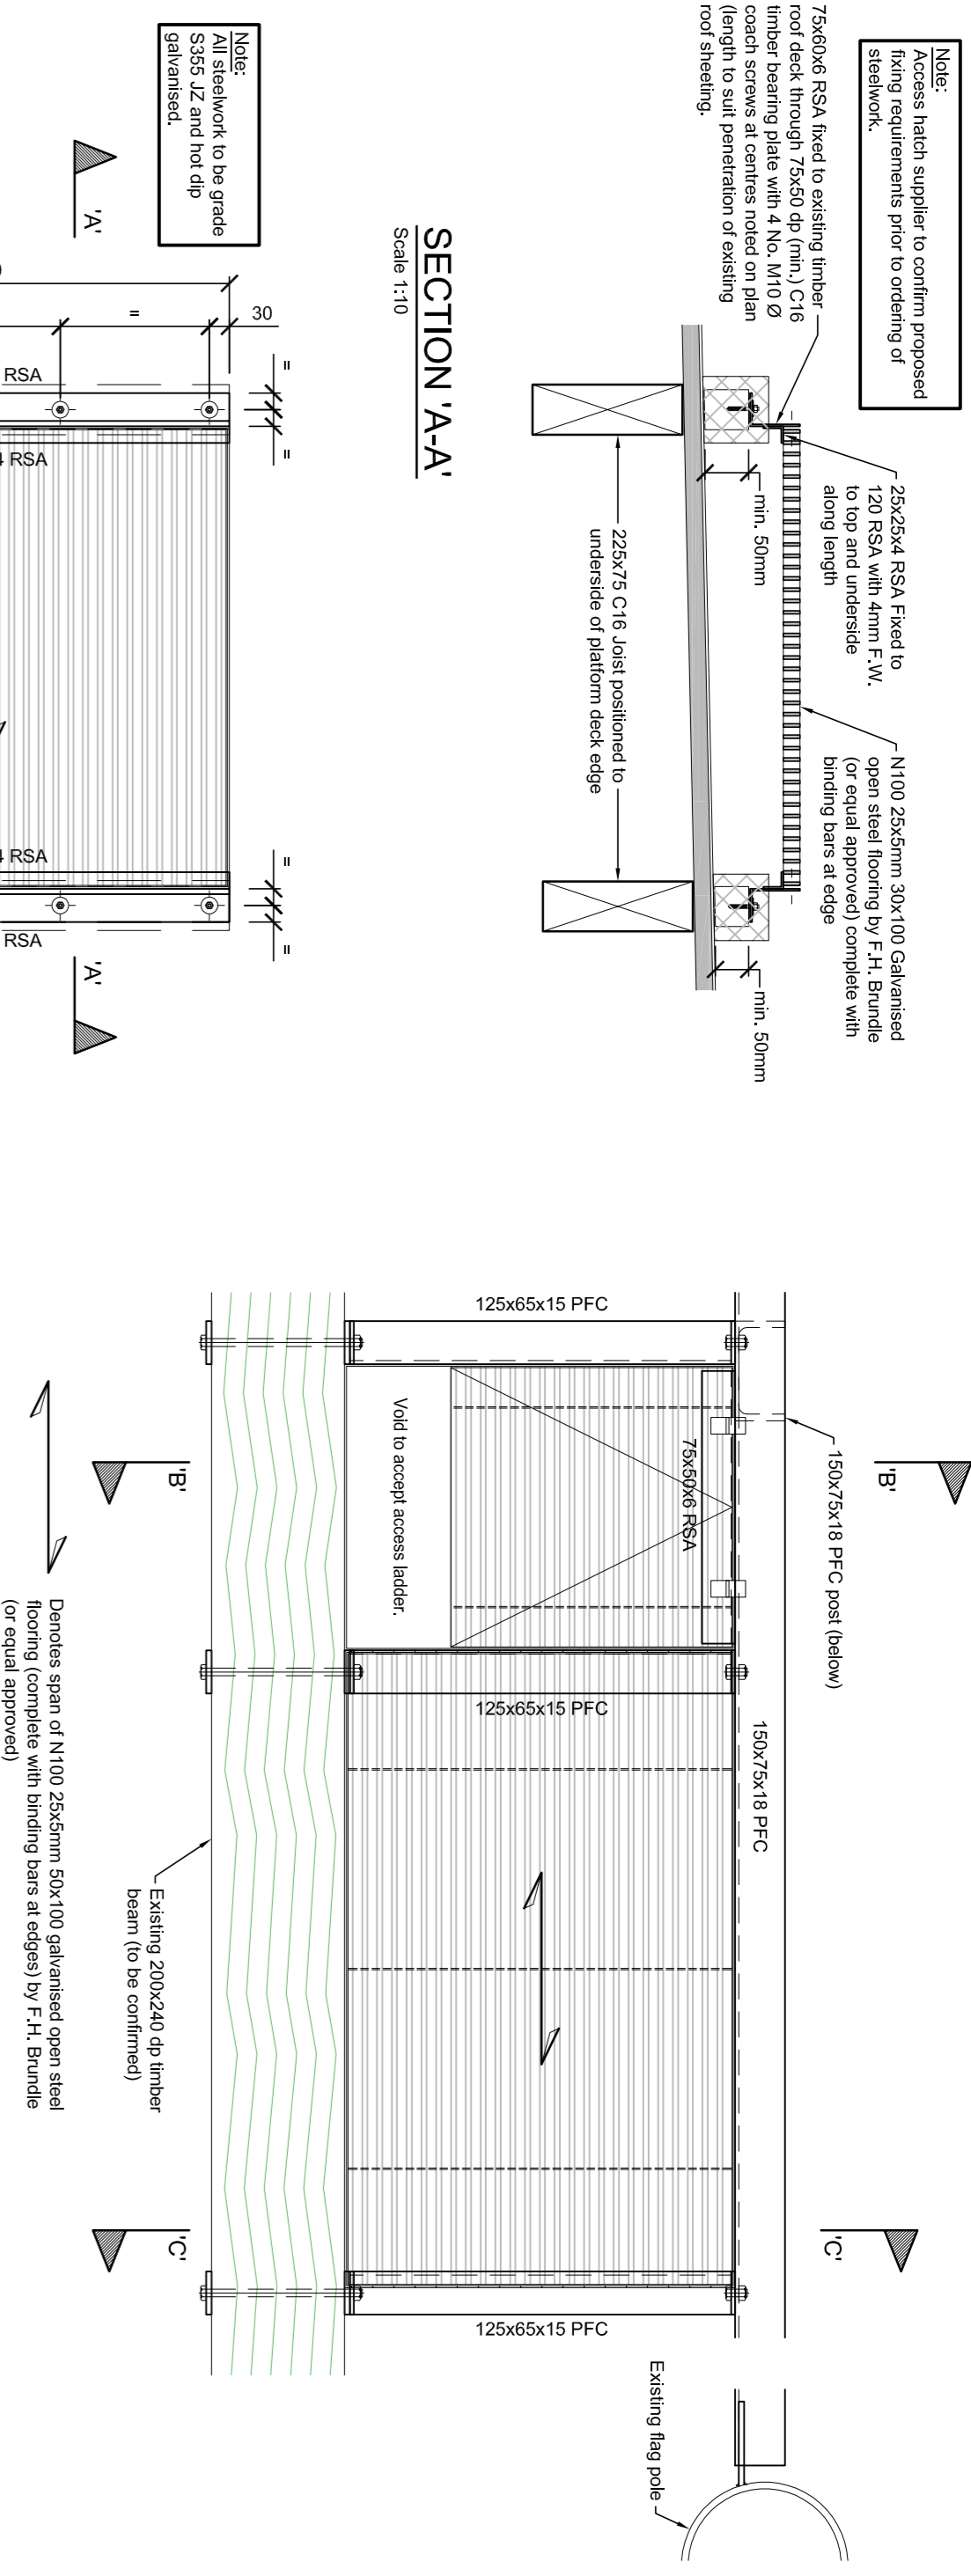

TENDER

Rev	Description	Date	Initials	Cmd

Client: **DIO / CARILLION AMEY**

Project: **EDINBURGH CASTLE CLOCK TOWER**

Drawing Title: **ACCESS PLATFORM AND PLATFORM DECK LAYOUTS AND DETAILS**



Namynh Building, Scottish Enterprise Technology Park
Namynh Avenue, East Kilbride G75 0QR
t 01355 272611 f 01355 272909 e admin@grossart.co.uk

Scale: **As shown @ A1** Date: **02.10.2016**
Drawn: **Darren Russell** Checked: **Gary Trainor**
Drawing no: **9057 - 03** Revision:

