



Notes:

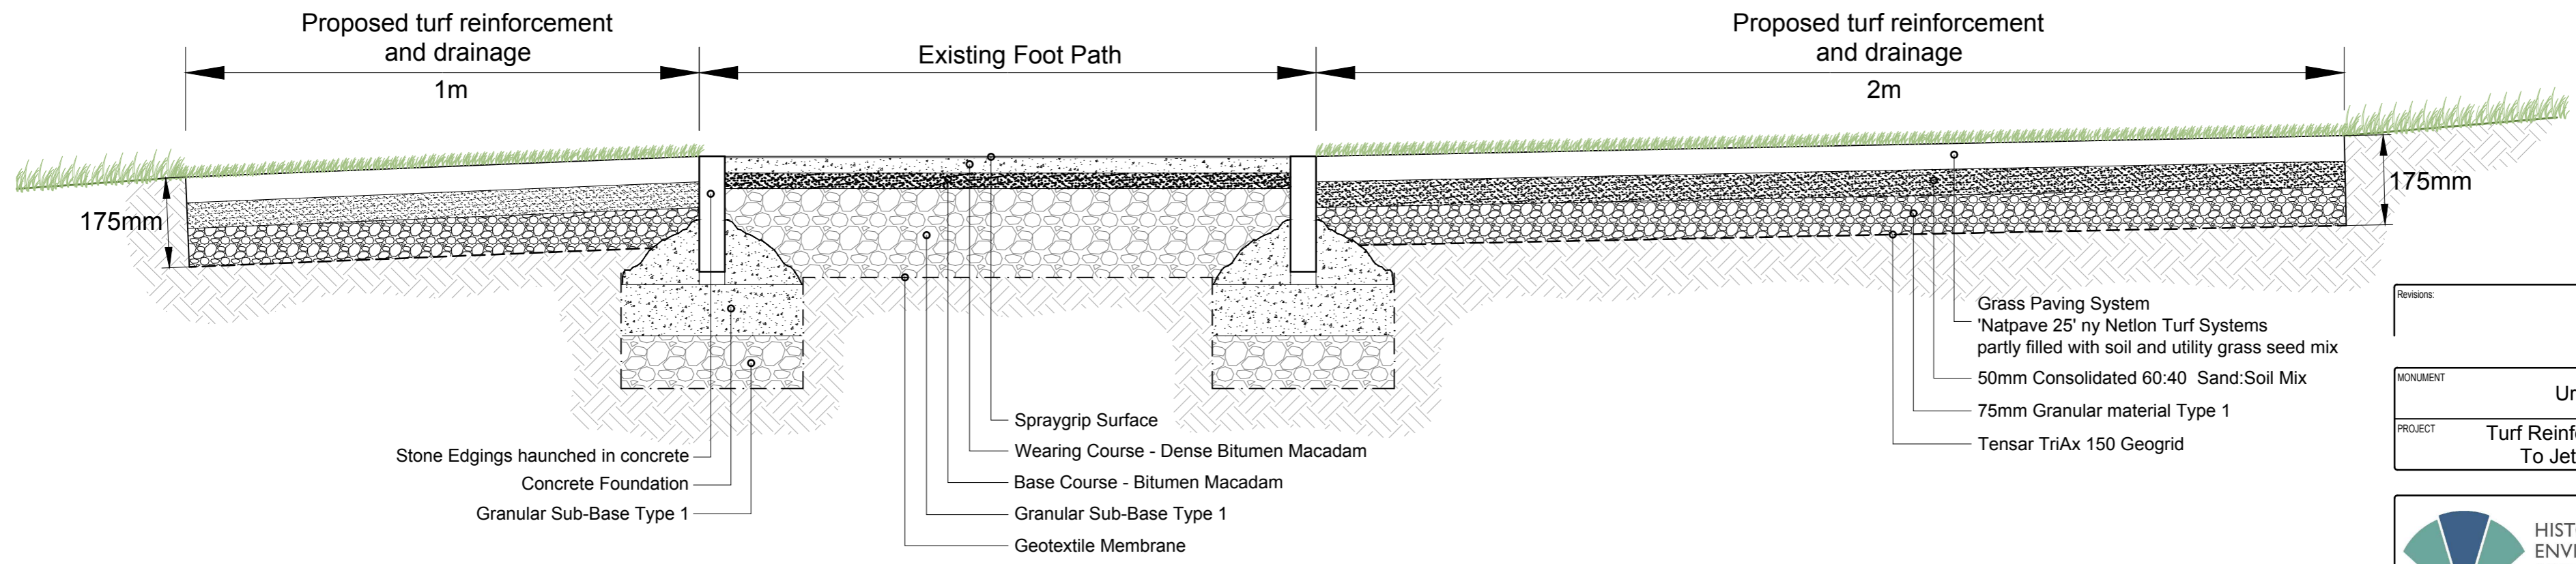

Revisions:	
MONUMENT	Urquhart Castle
PROJECT	Turf Reinforcement & Drainage To Jetty Approach Path

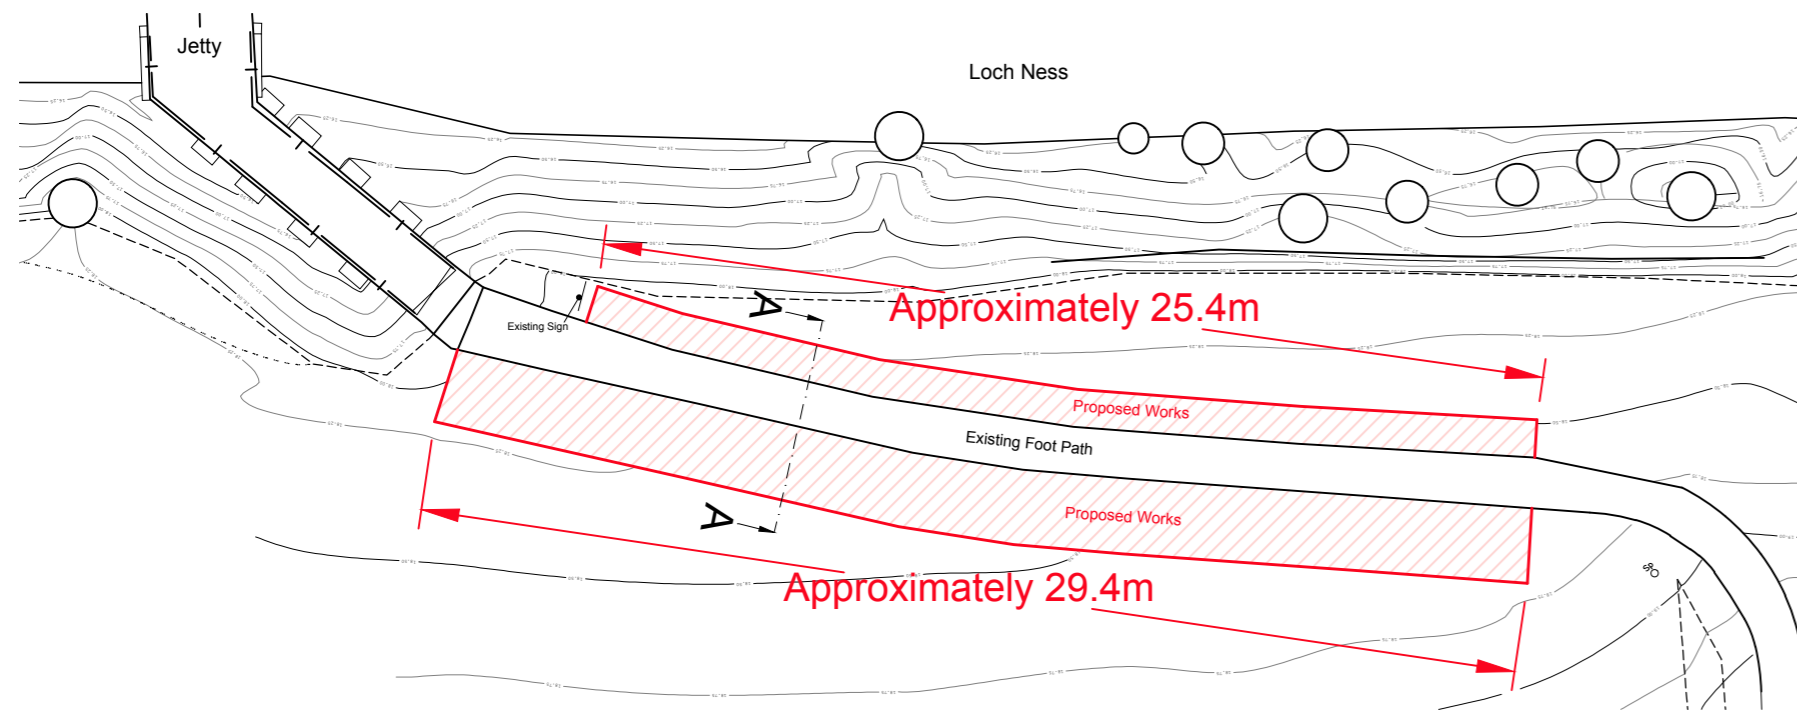

PROJECT DRAWING NUMBER	
SCALE	ARCHITECT
1:10, 1:200, 1:2500 @ A2	Stephen Watt
DATE	DRAWN BY
21.09.2016	Craig Hamilton
ARCHIVE NUMBER	
485-309-344	