



Location Plan

AN ARCHAEOLOGICAL WATCHING BRIEF WILL BE PROVIDED WHEN EXCAVATING FOR THE PAD FOUNDATIONS, UPON AGREEMENT OF A WRITTEN SCHEME OF INVESTIGATION

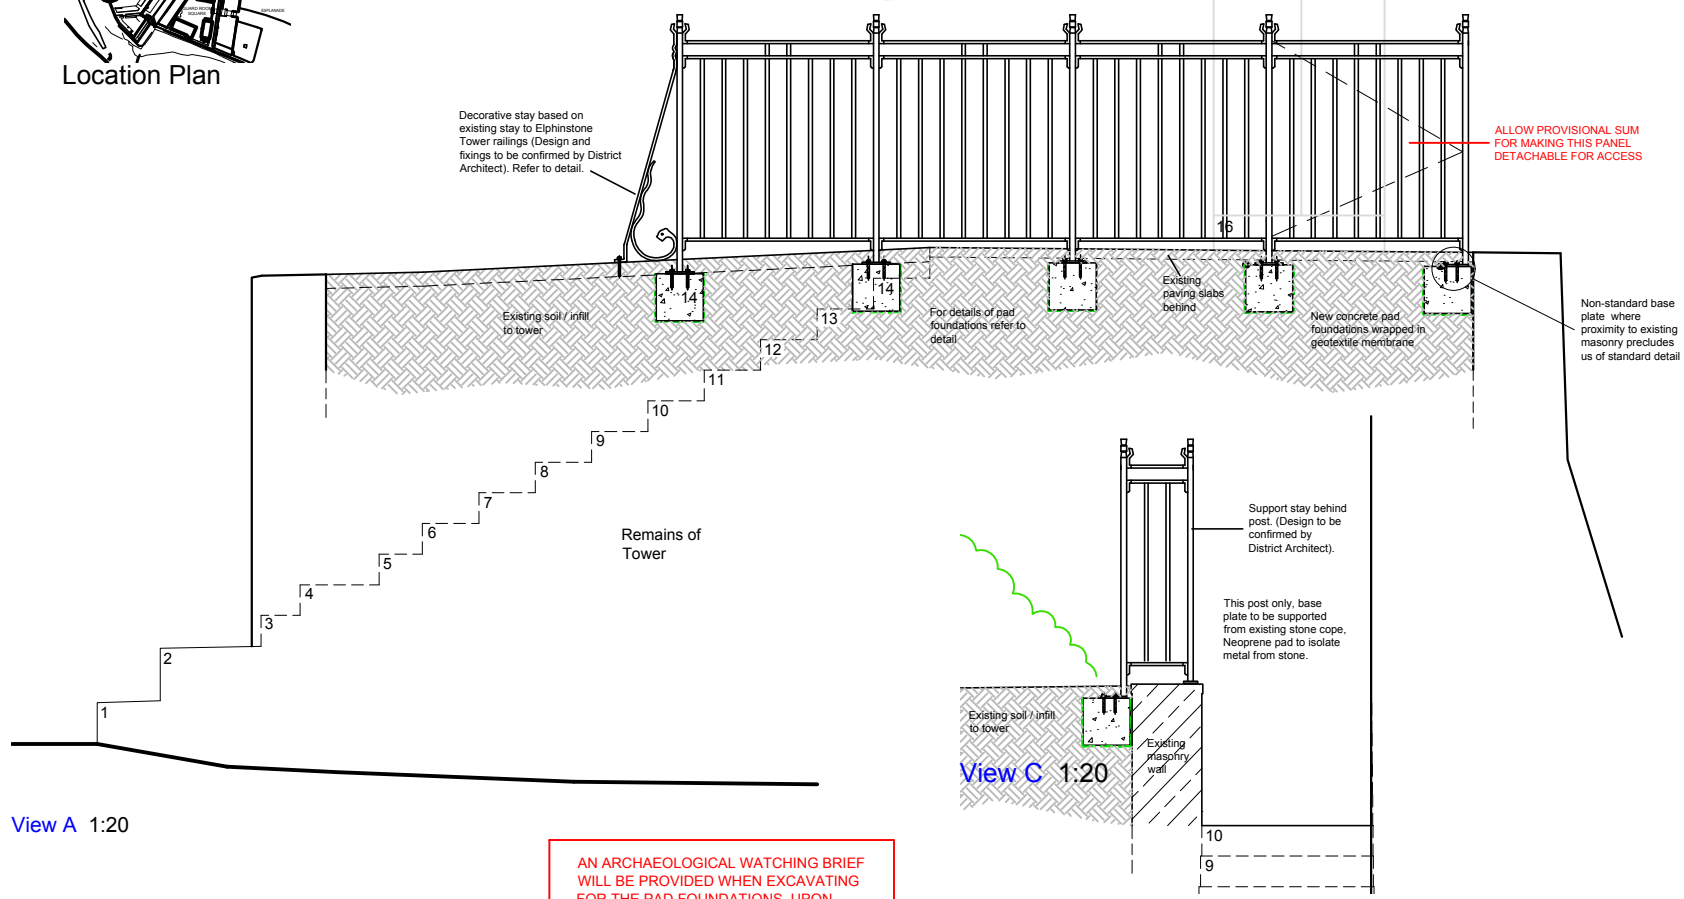

View A 1:20


AN ARCHAEOLOGICAL WATCHING BRIEF WILL BE PROVIDED WHEN EXCAVATING FOR THE PAD FOUNDATIONS, UPON AGREEMENT OF A WRITTEN SCHEME OF INVESTIGATION

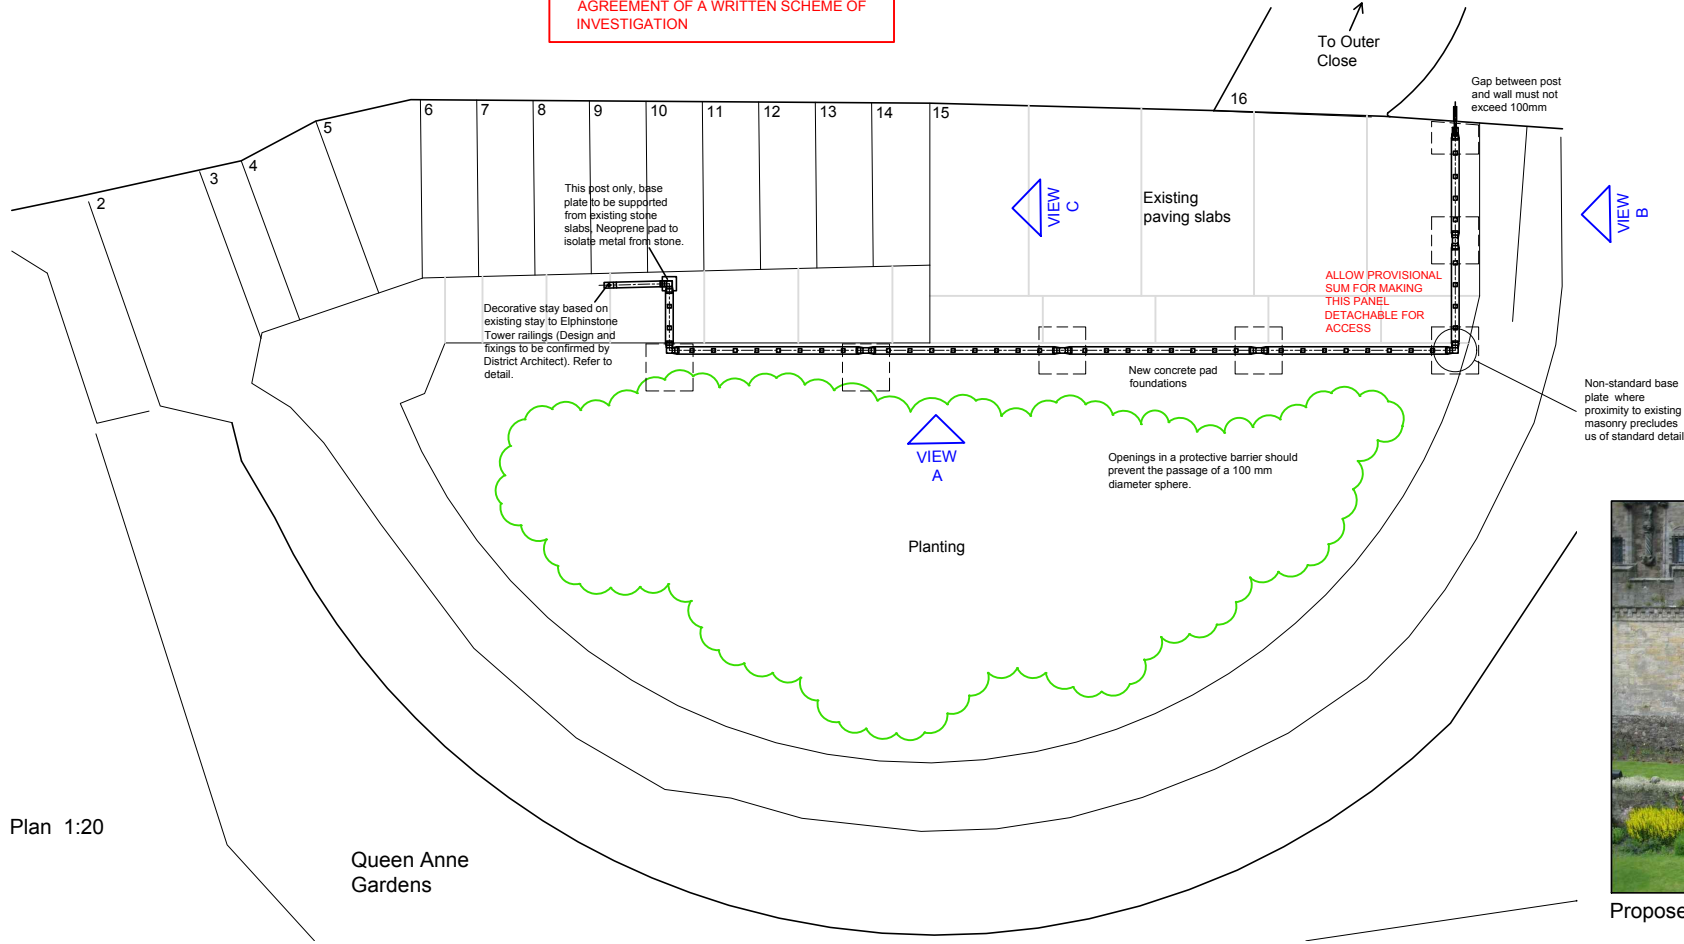


Plan 1:20

Queen Anne Gardens


POSITION OF FIXINGS INTO MASONRY TO BE CHECKED ON SITE BY CONTRACTOR AND AGREED BY DISTRICT ARCHITECT PRIOR TO FABRICATION.
ALL FIXINGS TO BE INTO EXISTING JOINTS.
NO FIXINGS INTO STONE.

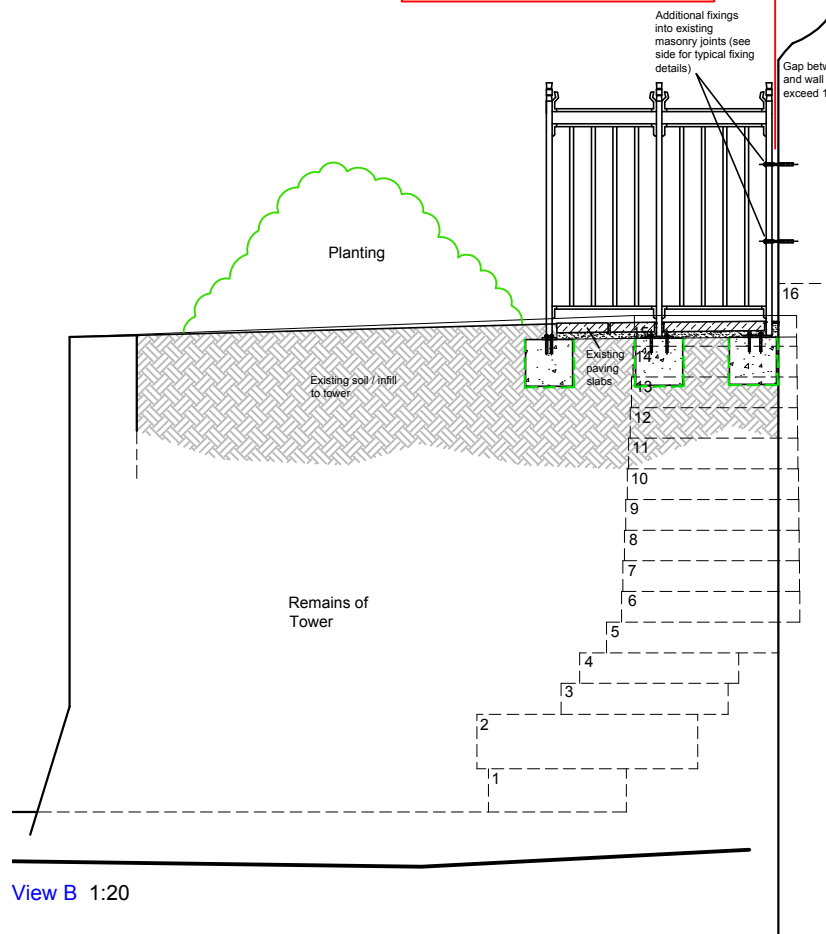


View B 1:20

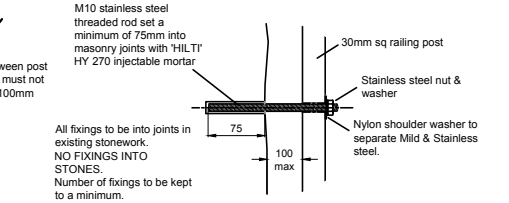

Detail of Fixing into Masonry Joint 1:5

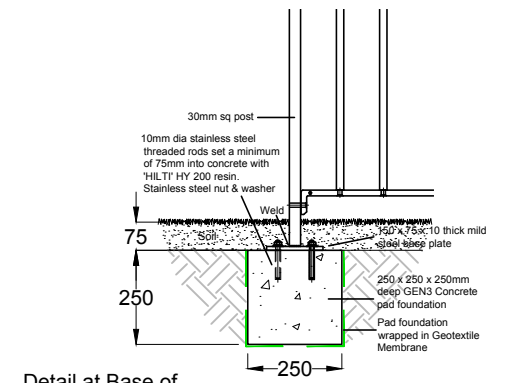

Detail at Base of Posts

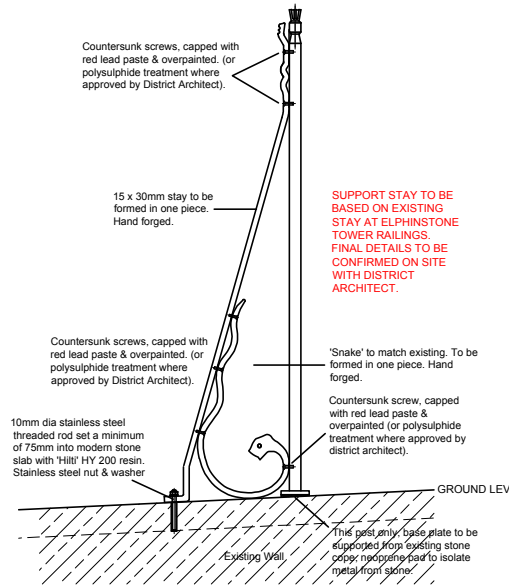

Detail of Decorative Stay 1:10



Existing (with current low-cropped heather growth)



Proposed



Proposed (with planned increased heather growth)

- Residual Risks**
1. Remains of tower / steps have unprotected edges - Danger of fall from height.
 2. Restricted access to working area.
 3. Adjacent areas may be open to the public during works.
 4. Manual handling of heavy railing and stone (paving) elements.
 5. Exposure to high winds due to location of site.
 6. Risk of damage to underlying archaeology (for pad foundations).
 7. Proximity of live services (for pad foundations).
 8. Risk of damage to important historic fabric.

MONUMENT
STIRLING CASTLE
PROJECT
Queen Anne Garden
Protective Barrier at Steps from Outer Close

HISTORIC ENVIRONMENT SCOTLAND
ARAINNEACHD EACHDRAIDHEIL ALBA

PROJECT DRAWING NUMBER
348/291/U/90
SCALE
1:20, 1:5 @ A1
DATE
October 2016
DRAWN BY
T Gaze
IDC