


'ACCESS FOR ALL' PATH
CALEDONIAN CANAL EMBANKMENT

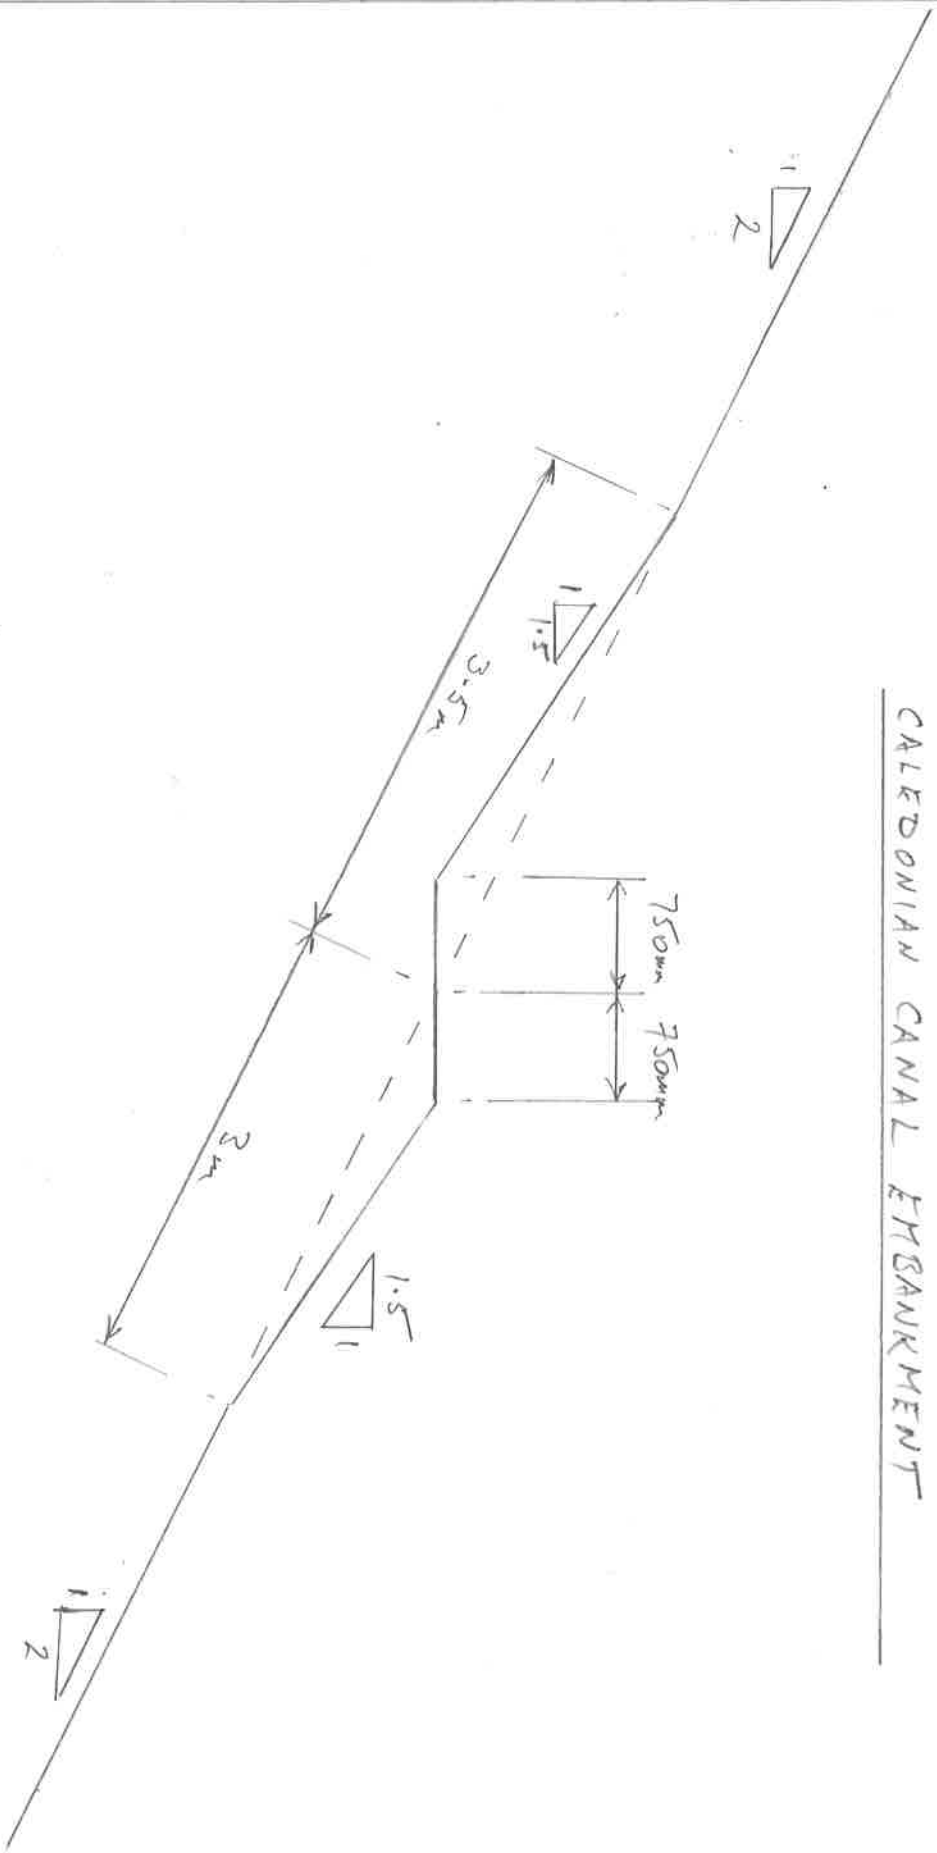

CROSS SECTION
1:50

DRG. A01065/05 REV.B
DRAWN, ANDREW ROSS
DATE: 30/6/2016