


Proposed locations of new twisted non ferrous metal fixings in mortar joints.

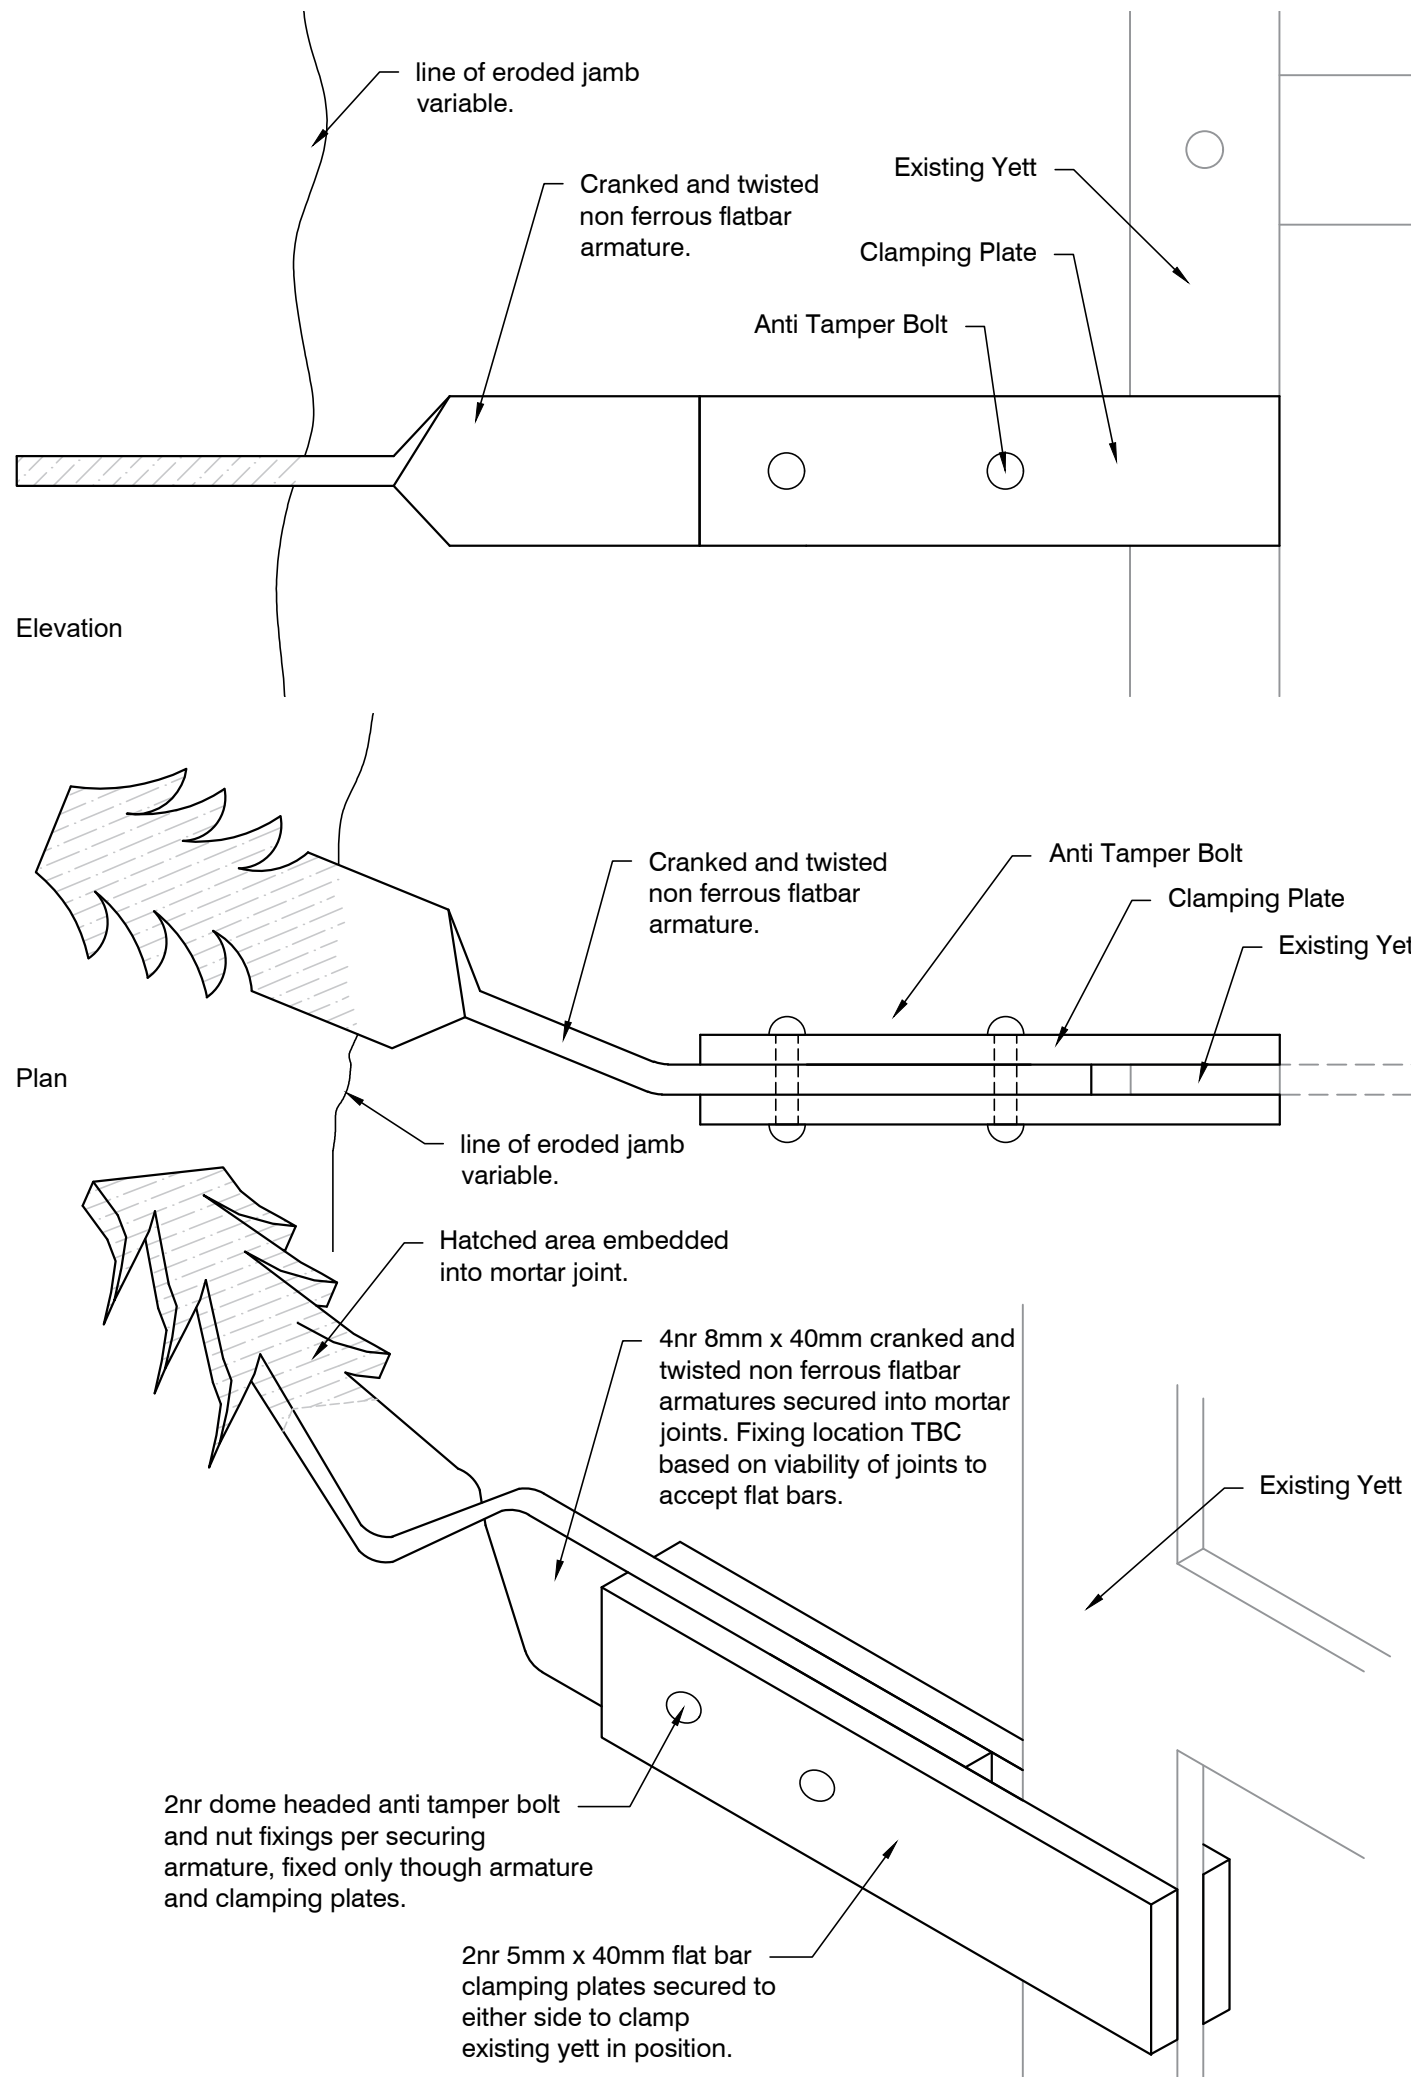

NOTES

Existing Yett to Douglas Tower forced open by intruders. Yett and existing hinges remain sound although lock keeper lost.

4 no. Non ferrous metal flanges to be fixed into mortar joints at existing opening. Removable bolted clamps to be fixed round existing yett holding it closed.

New non-ferrous armatures secured into prepared pockets in joints with Hilti HIT-HY 270 hybrid mortar. Resin finished recessed to allow final repoint in lime mortar.

SMC

MONUMENT	PIC164 - Tantallon Castle
PROJECT	Douglas Tower Yett Proposed

 HISTORIC ENVIRONMENT SCOTLAND	ÀRAINNEACHD EACHDRAIDHEIL ALBA
---	--------------------------------

PROJECT DRAWING NUMBER PIC164-OSR-DRG-230908-02-V0	
SCALE 1:2 @ A3	ARCHITECT C Cruickshank
DATE November 2023	DRAWN BY I Cernicchiaro
ARCHIVE NUMBER	