

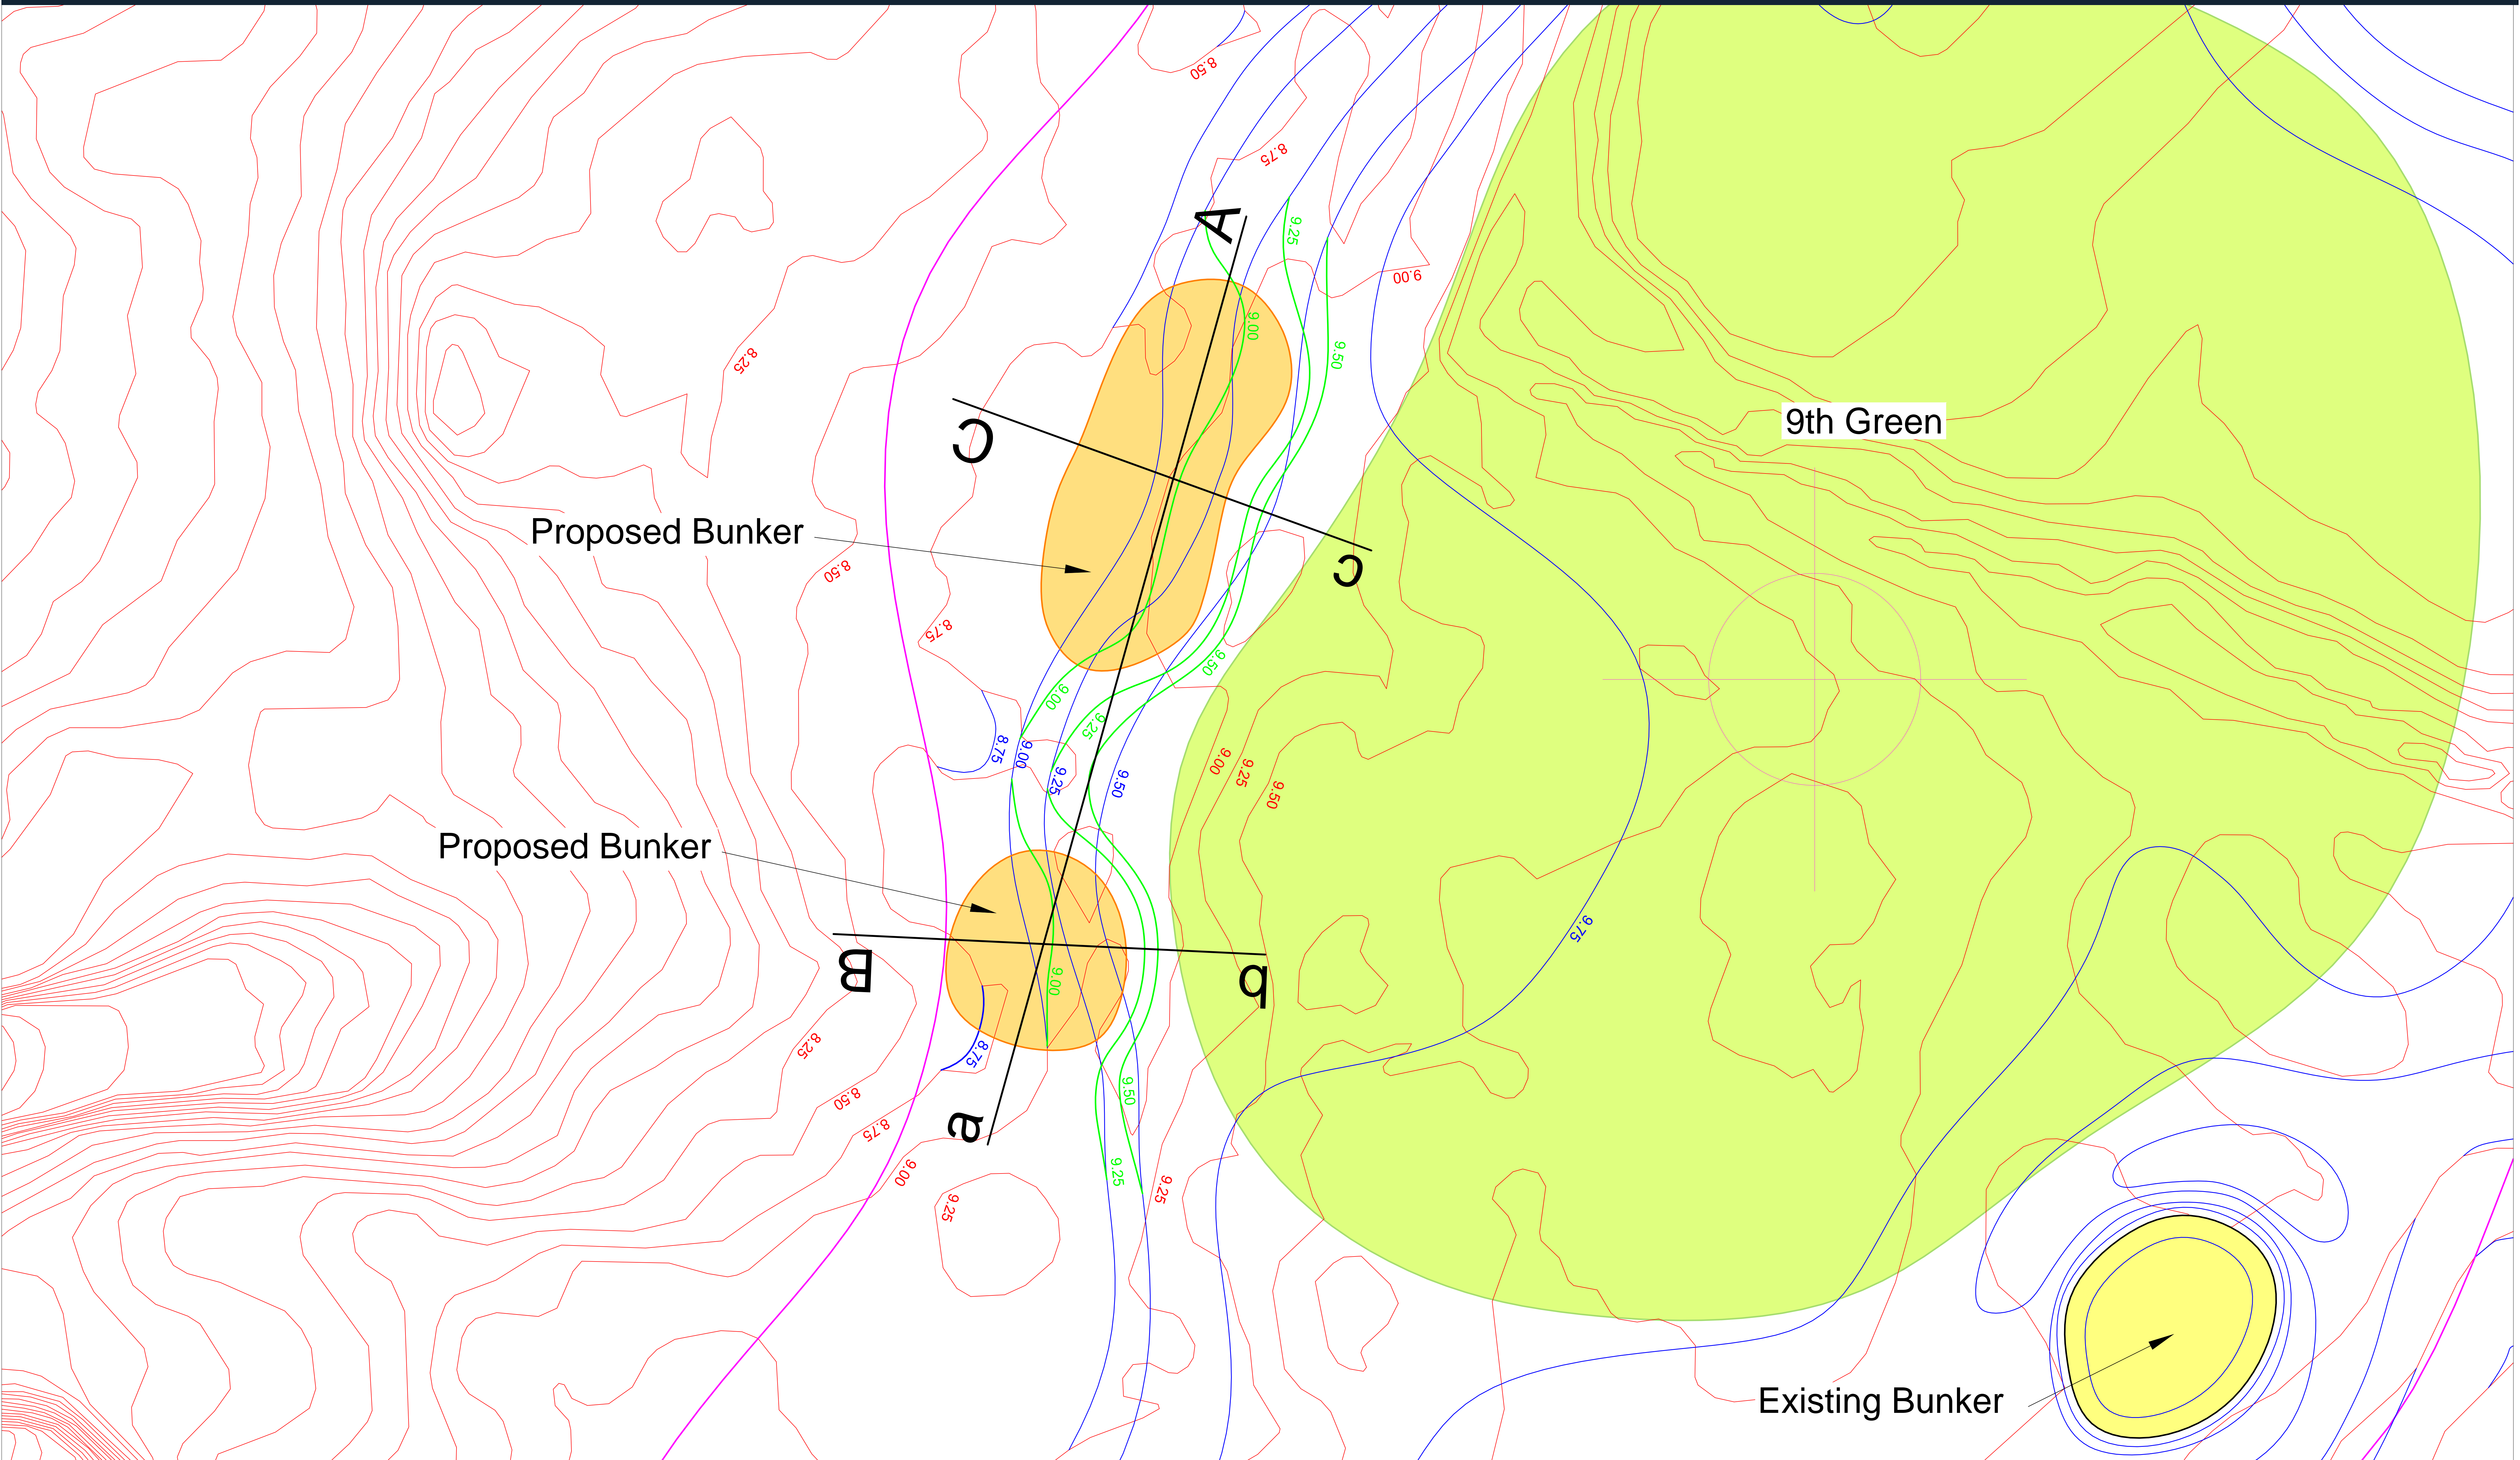


New 9th Bunkers - Section Plan

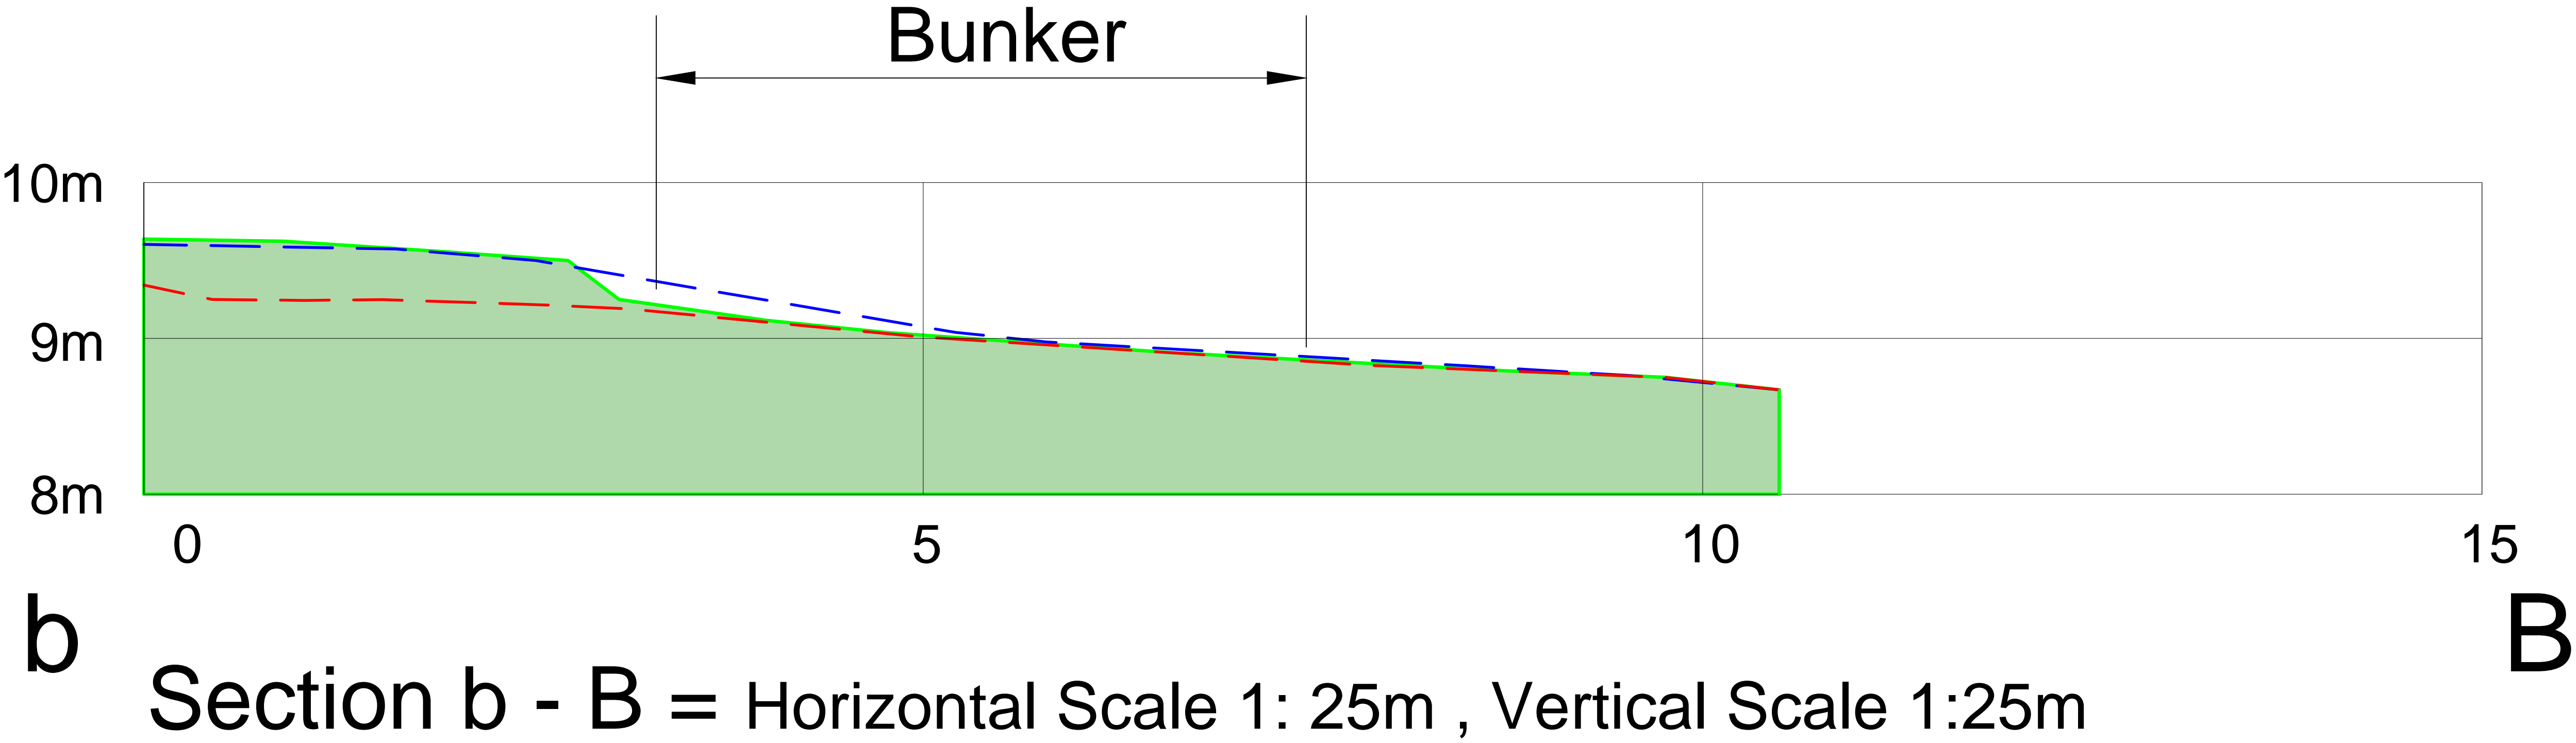

New 9th Bunkers - Section Plan

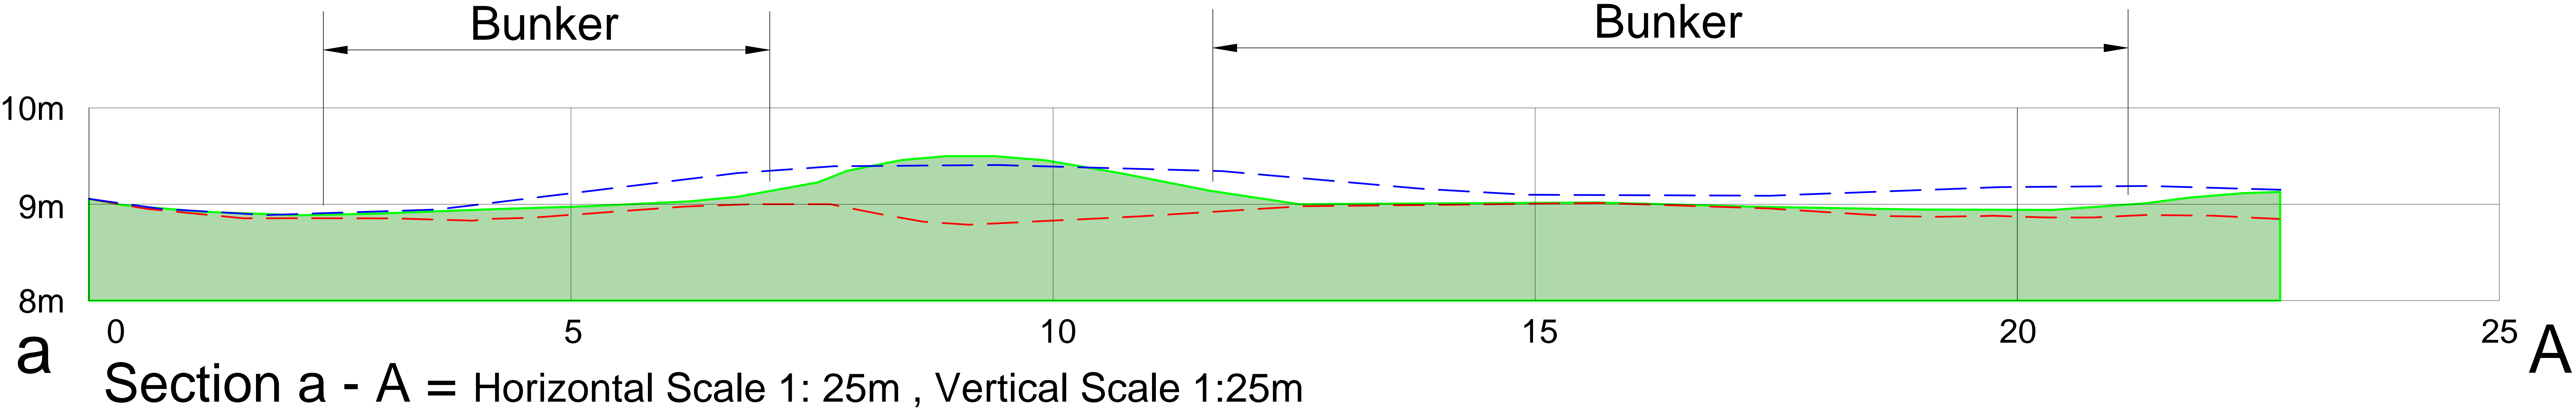

Key

- Pre-works Ground Level
- Current Ground Level
- Proposed Ground Level

