


2950h
EXISTING WALLS @ 2020h.

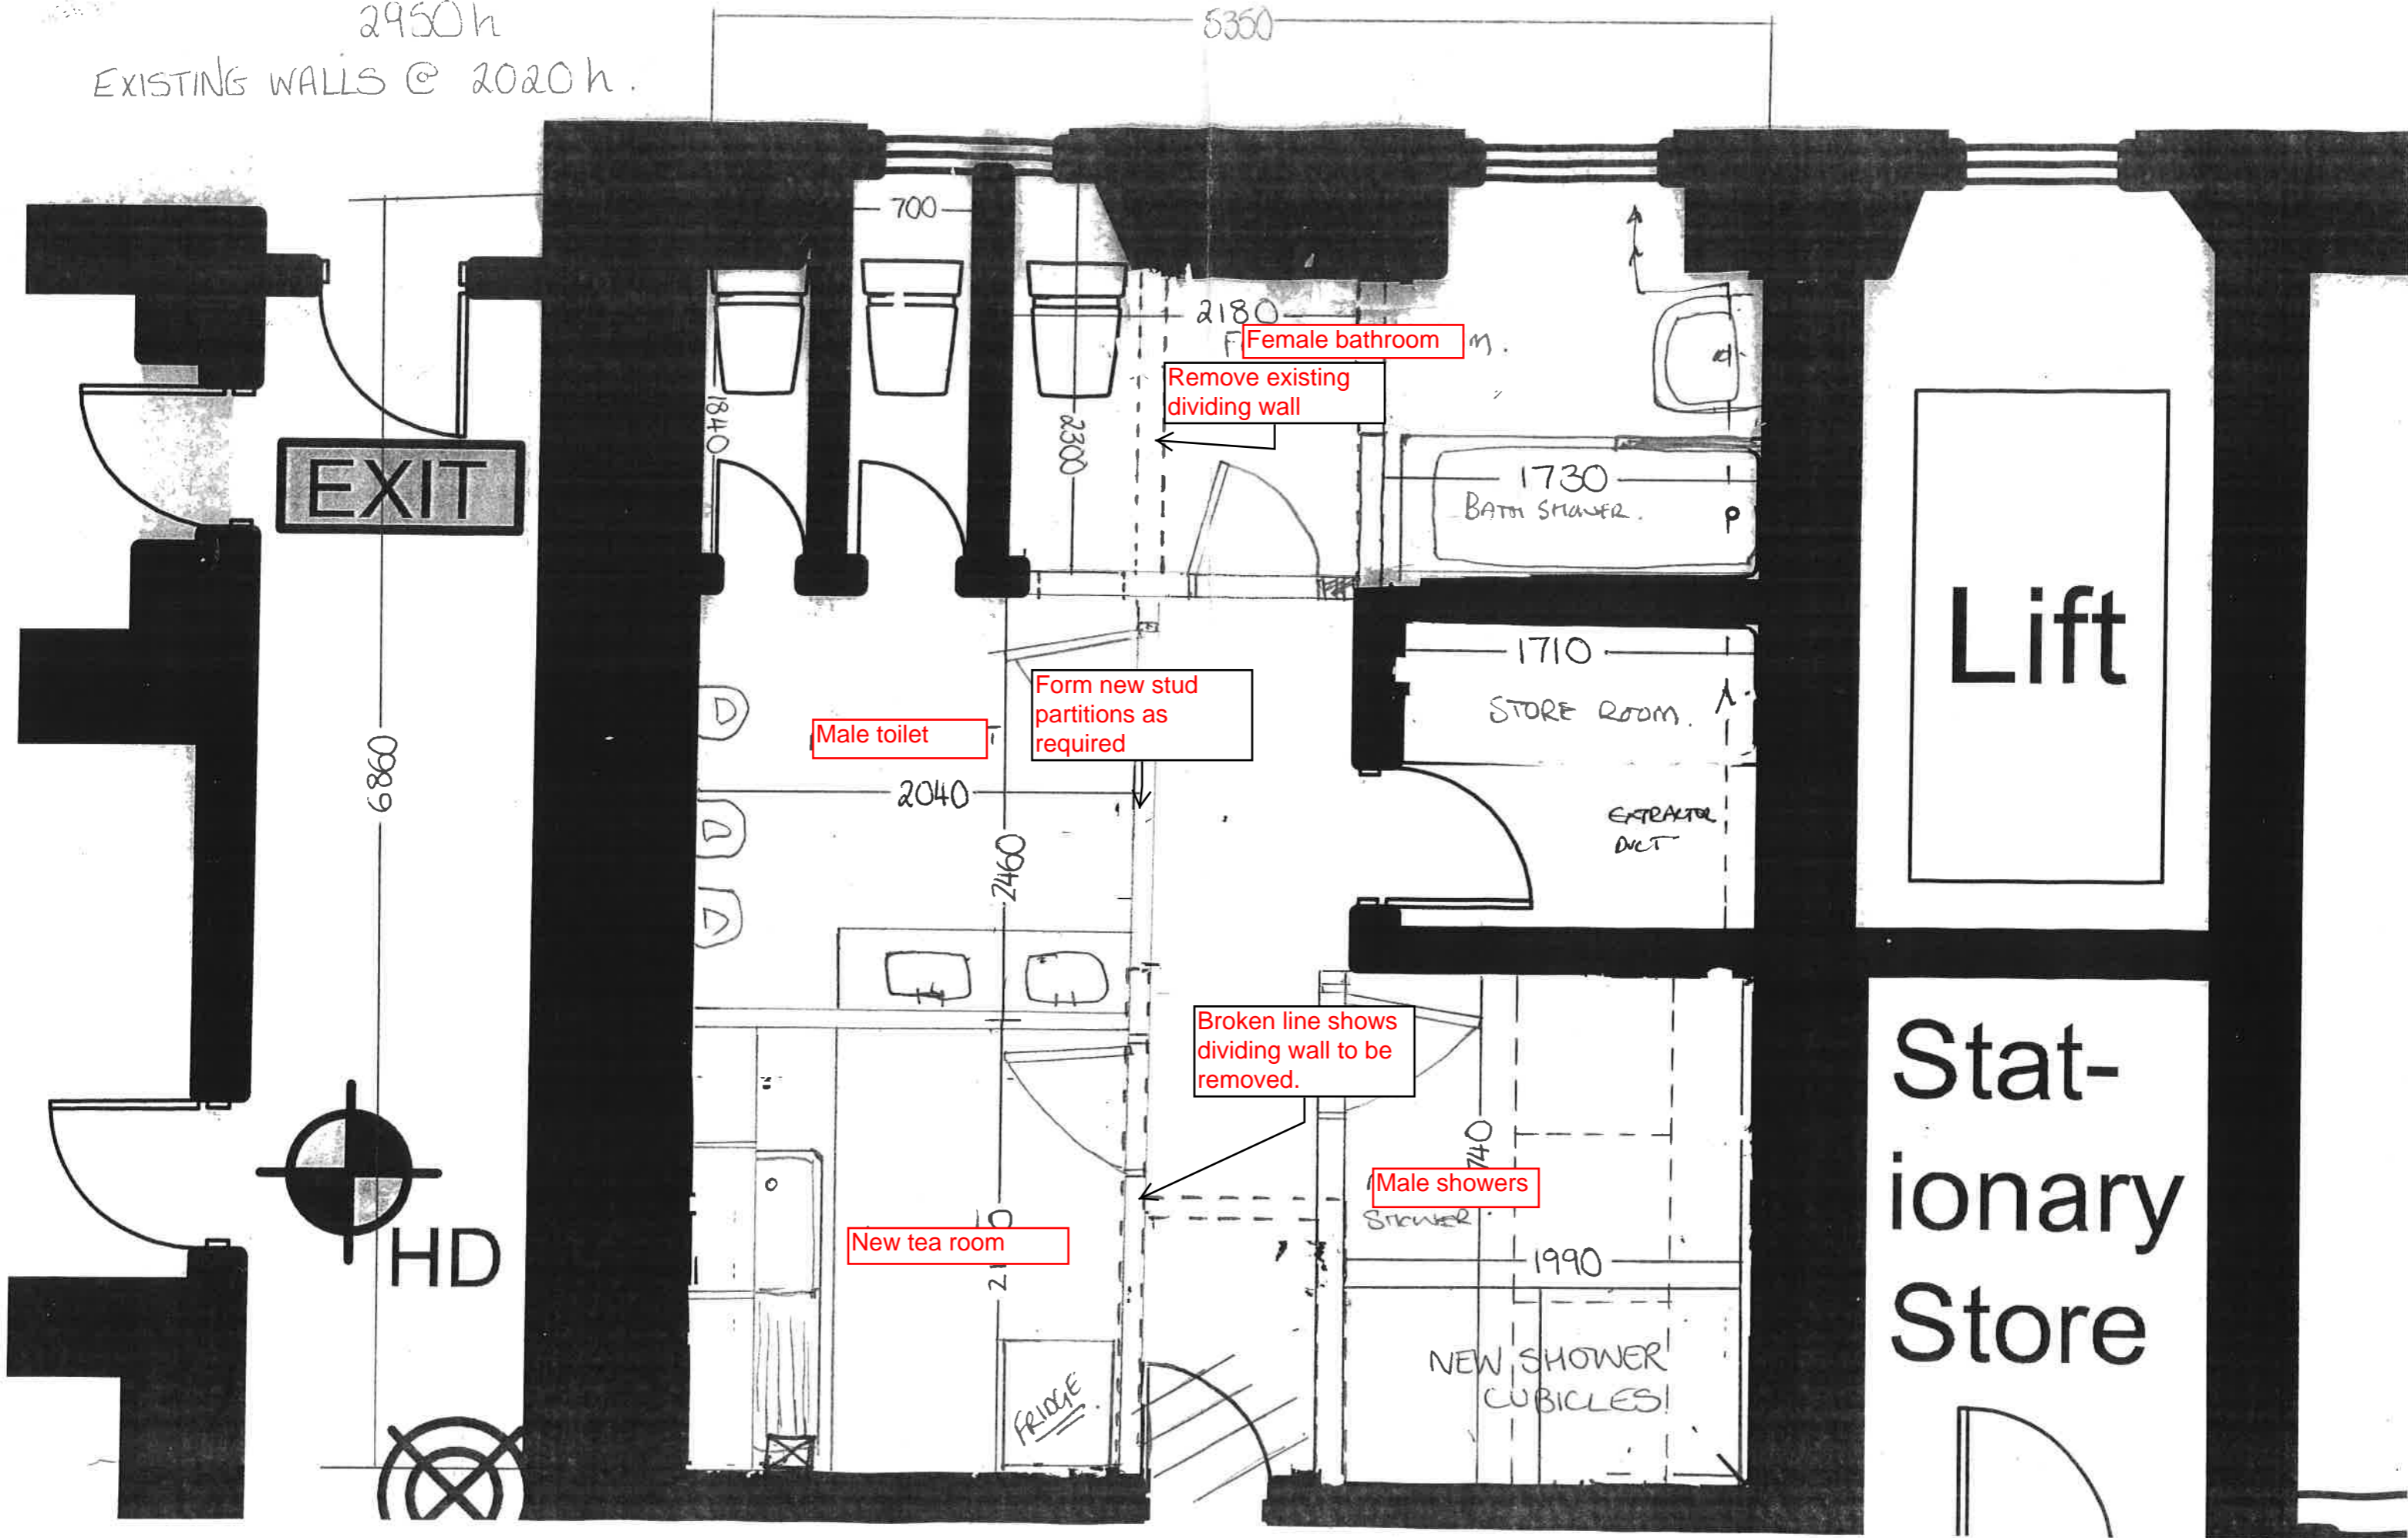

MAIN CORRIDOR