


works covered
by provisional sum

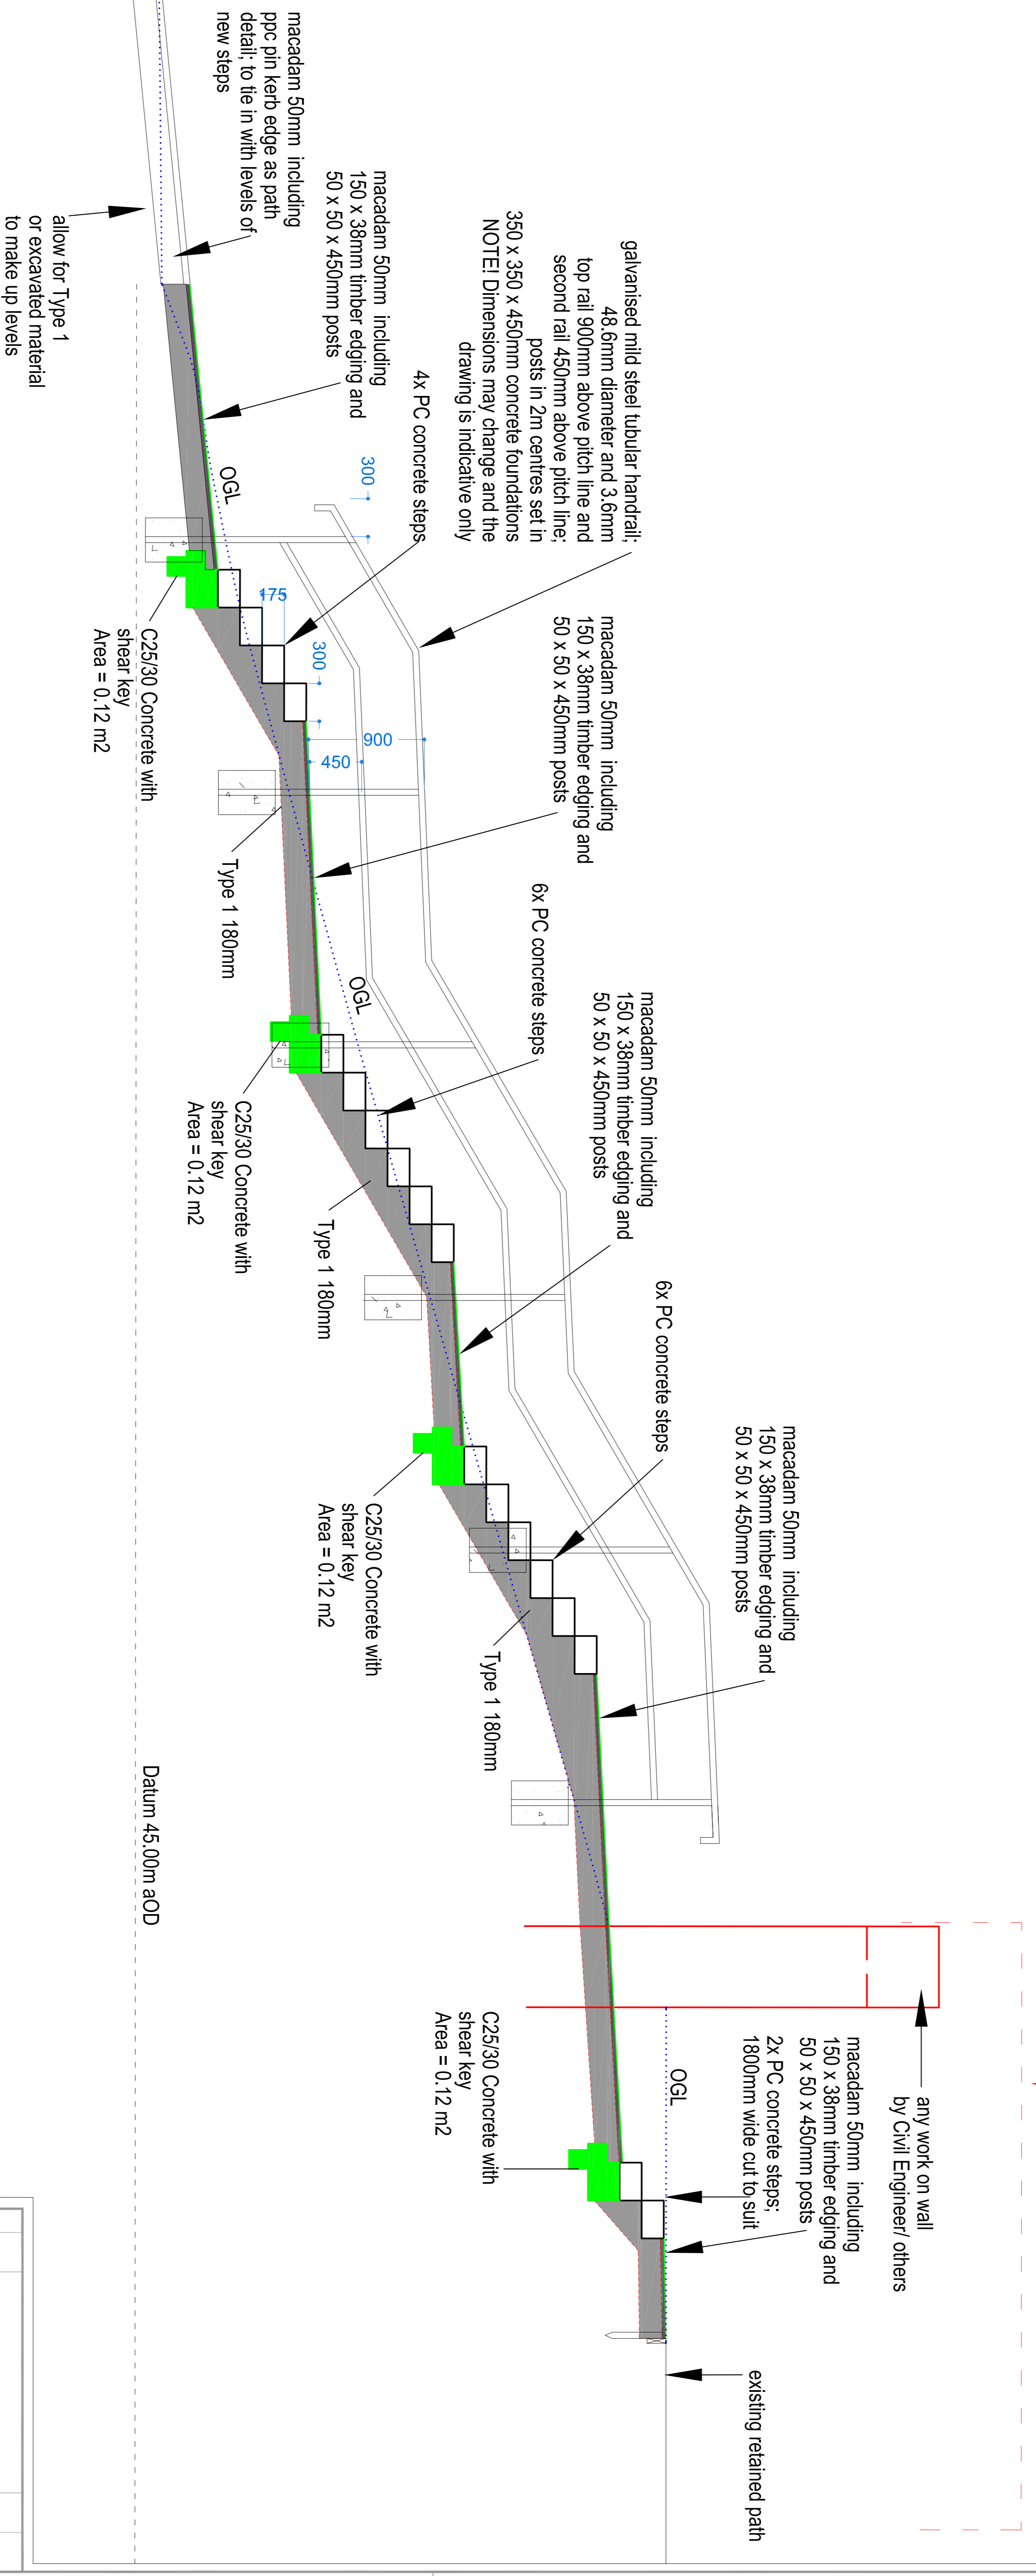

Rev	Date	Revisions	Checked/Approved

Scale : 1:25 @ A1
Prepared By : MG
Checked By : PLM
Date : April 2015

Director of Land & Environmental Services : **Brian Devlin**
Design Office: Land & Environmental Services, Landscape Section,
North Glasgow Council, 1000 Glasgow Road, Glasgow G12 8JQ
Phone: 0141 287 2000 Fax: 0141 287 3019
Email: land@glasgow.gov.uk Website: www.glasgow.gov.uk

North Supported Accommodation
Landscape Design
Details
CONSTRUCTION

Drawing No.: **8904.02B**

Rev 1					
Rev 2					
File No.:	6W 8904				
Drawing Status:	Final				
Client:					

Reproduced by permission of Ordnance Survey on behalf of HMSO. © Crown copyright and database right 2009. All rights reserved. Ordnance Survey Licence number: 10002379