


# Sections - Queens Park Roundabout to Mill Lade Crossing


COPYRIGHT, DESIGNS and PATENTS ACT 1988:  
 This drawing may not be reproduced, copied or used in any way without the written permission of the Director of Transport, Environmental & Community Services.  
 © THE HIGHLAND COUNCIL

**Notes**  
 Reproduced from the Ordnance Survey mapping with the permission of the Controller of Her Majesty's Stationary Office © Crown Copyright. Unauthorised reproduction infringes Crown copyright and may lead to prosecution or civil proceedings.  
 The Highland Council 2013. 100023369

- SECTION LOCATIONS SHOWN ON DRAWING NOS PL04 TO PL11

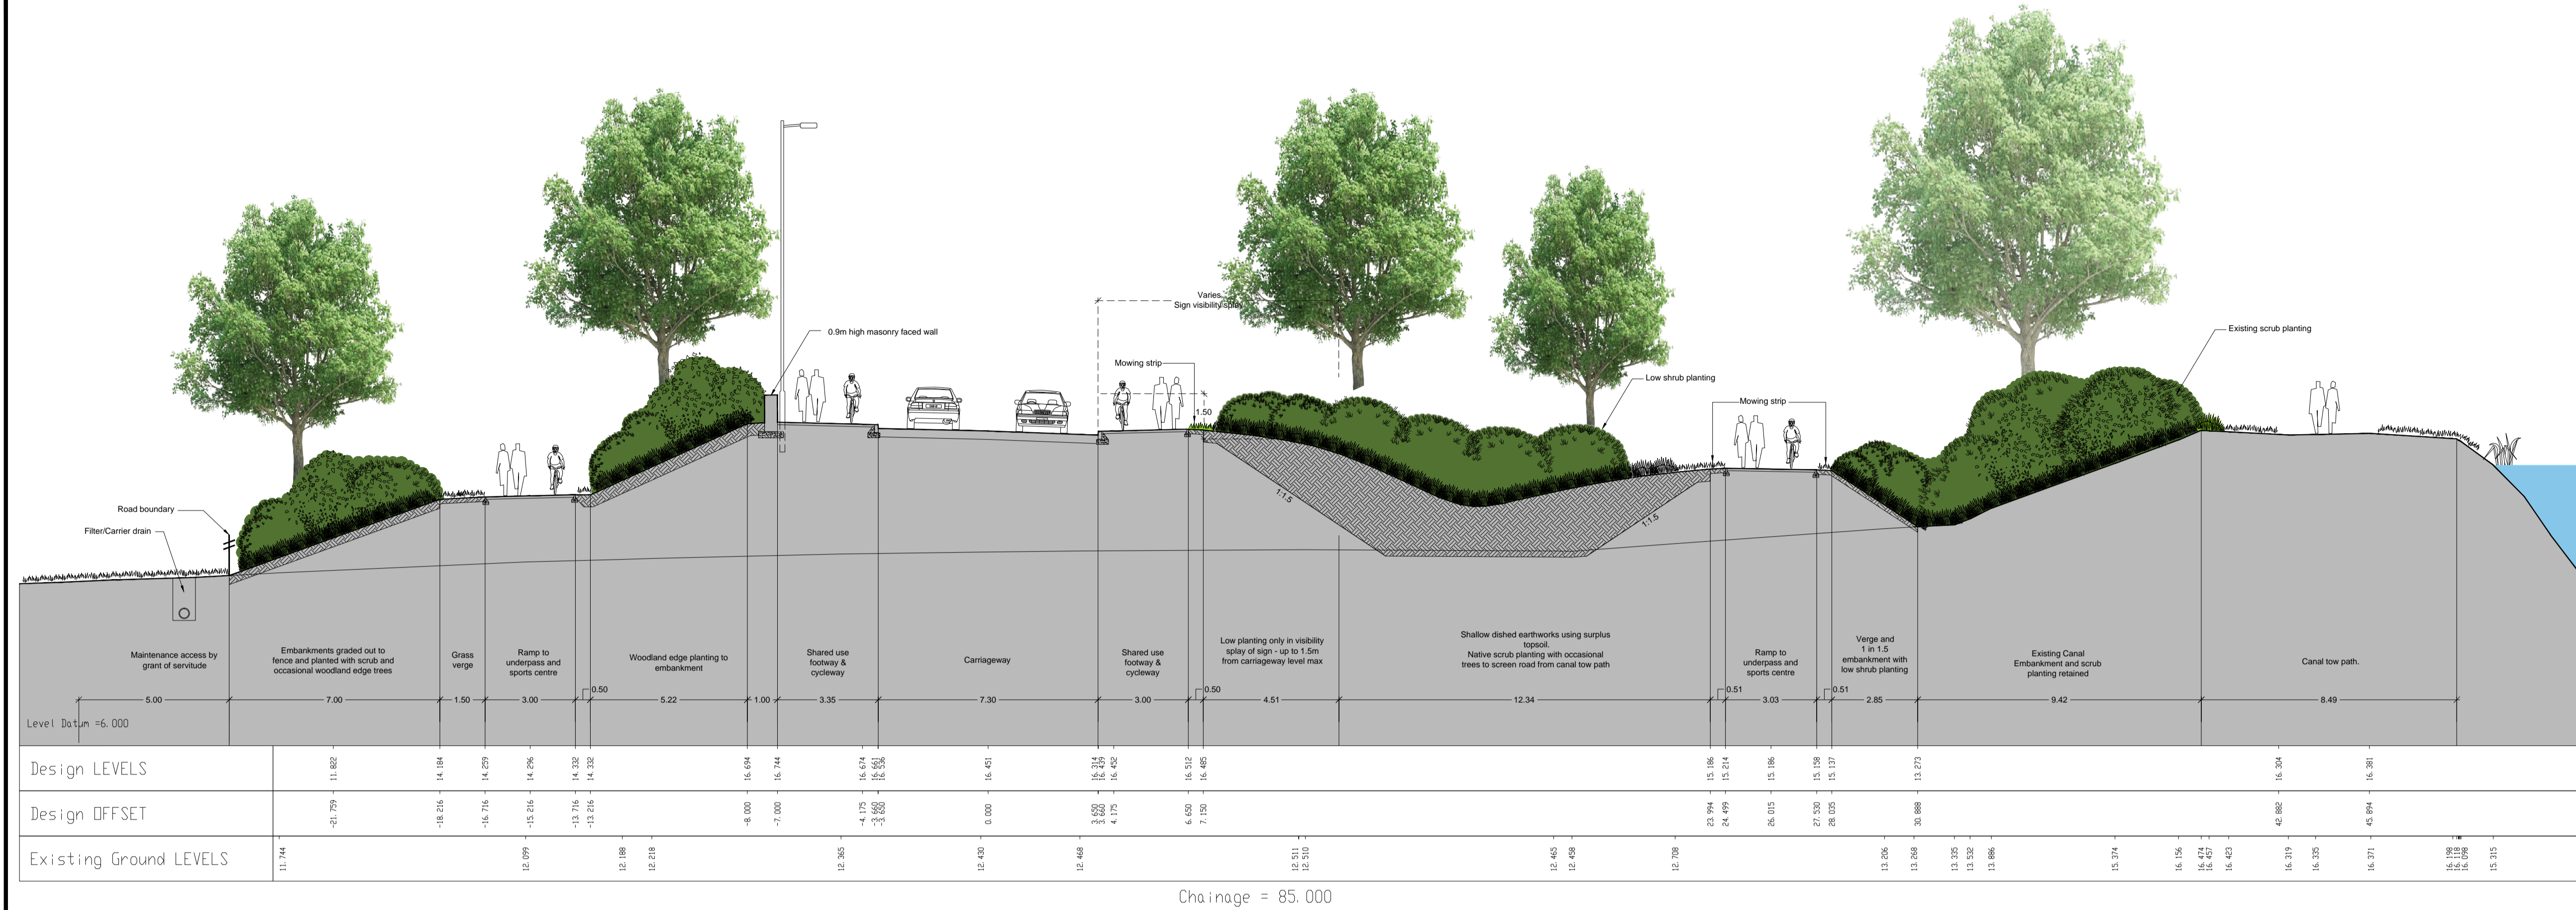

**07** SECTION - QUEENS PARK ROUNDABOUT TO MILL LADE - CHAINAGE 85  
 PL15 Scale 1:125

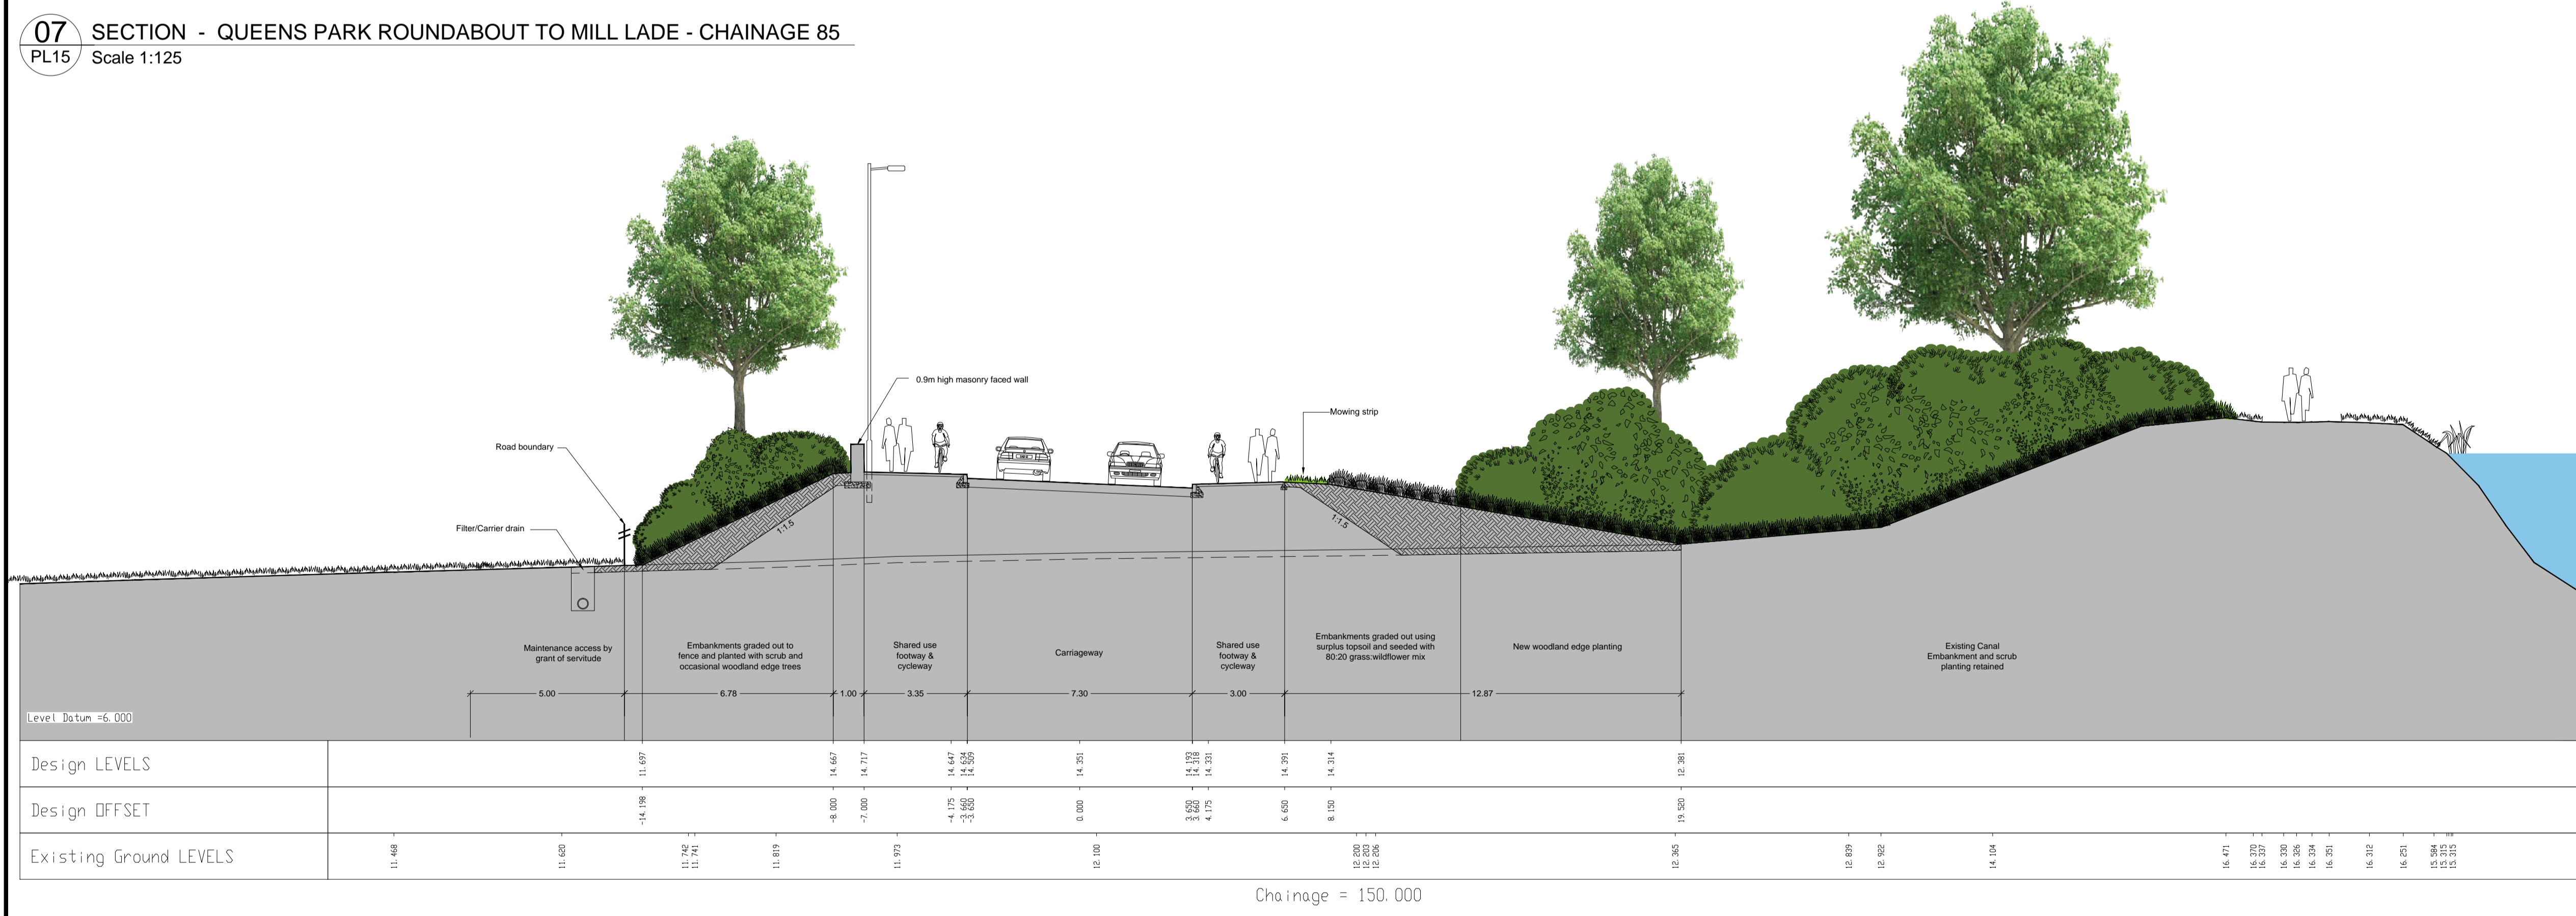

**08** SECTION - QUEENS PARK ROUNDABOUT TO MILL LADE - CHAINAGE 150  
 PL15 Scale 1:125

Revision	Details	By	Date	Suf'x

**CAPITA SYMONDS**  
 The Capita Building  
 Kingmoor Business Park  
 CARLISLE  
 Cumbria  
 CA6 4SJ  
 Tel. 01228 673000  
 Fax. 01228 673111

**The Highland Council**  
 Comhairle na Gàidhealtachd  
 TRANSPORT, ENVIRONMENTAL & COMMUNITY SERVICES  
 PROJECT DESIGN UNIT  
 Osprey House  
 Alness Point Business Park  
 Alness, IV17 0UP  
 Phone : 01349 886741  
 Fax : 01349 886749  
 E-Mail : jim.smith@highland.gov.uk

Project  
**The Highland Council**  
**(Inverness West Link)**  
**Planning Application**

Title  
**LANDSCAPE & MITIGATION SECTIONS**

Scale (at A1)  
**1 : 125**

Drawn	AP	Date	25/09/2013
Checked	PB	Date	25/09/2013

Project No:  
**HRS7126**

Drawing No:  
**PL15**      Rev: **-**

**PLANNING APPLICATION DRAWING**