


Key to Environmental Mitigation

Refer to Appendix 1.4 Schedule of Mitigation for details.

Topic	
AQ	Air Quality
CH	Cultural Heritage
ENC	Ecology & Nature Conservation
LC	Landscape Character
VIA	Visual Impact Assessment
LU	Land Use
NV	Noise & Vibration
NMU	Non-motorised & Community Users
VT	Vehicle Travelers
RDWE	Road Drainage & Water Environment
GS	Geology & Soils

PLANNING APPLICATION DRAWING

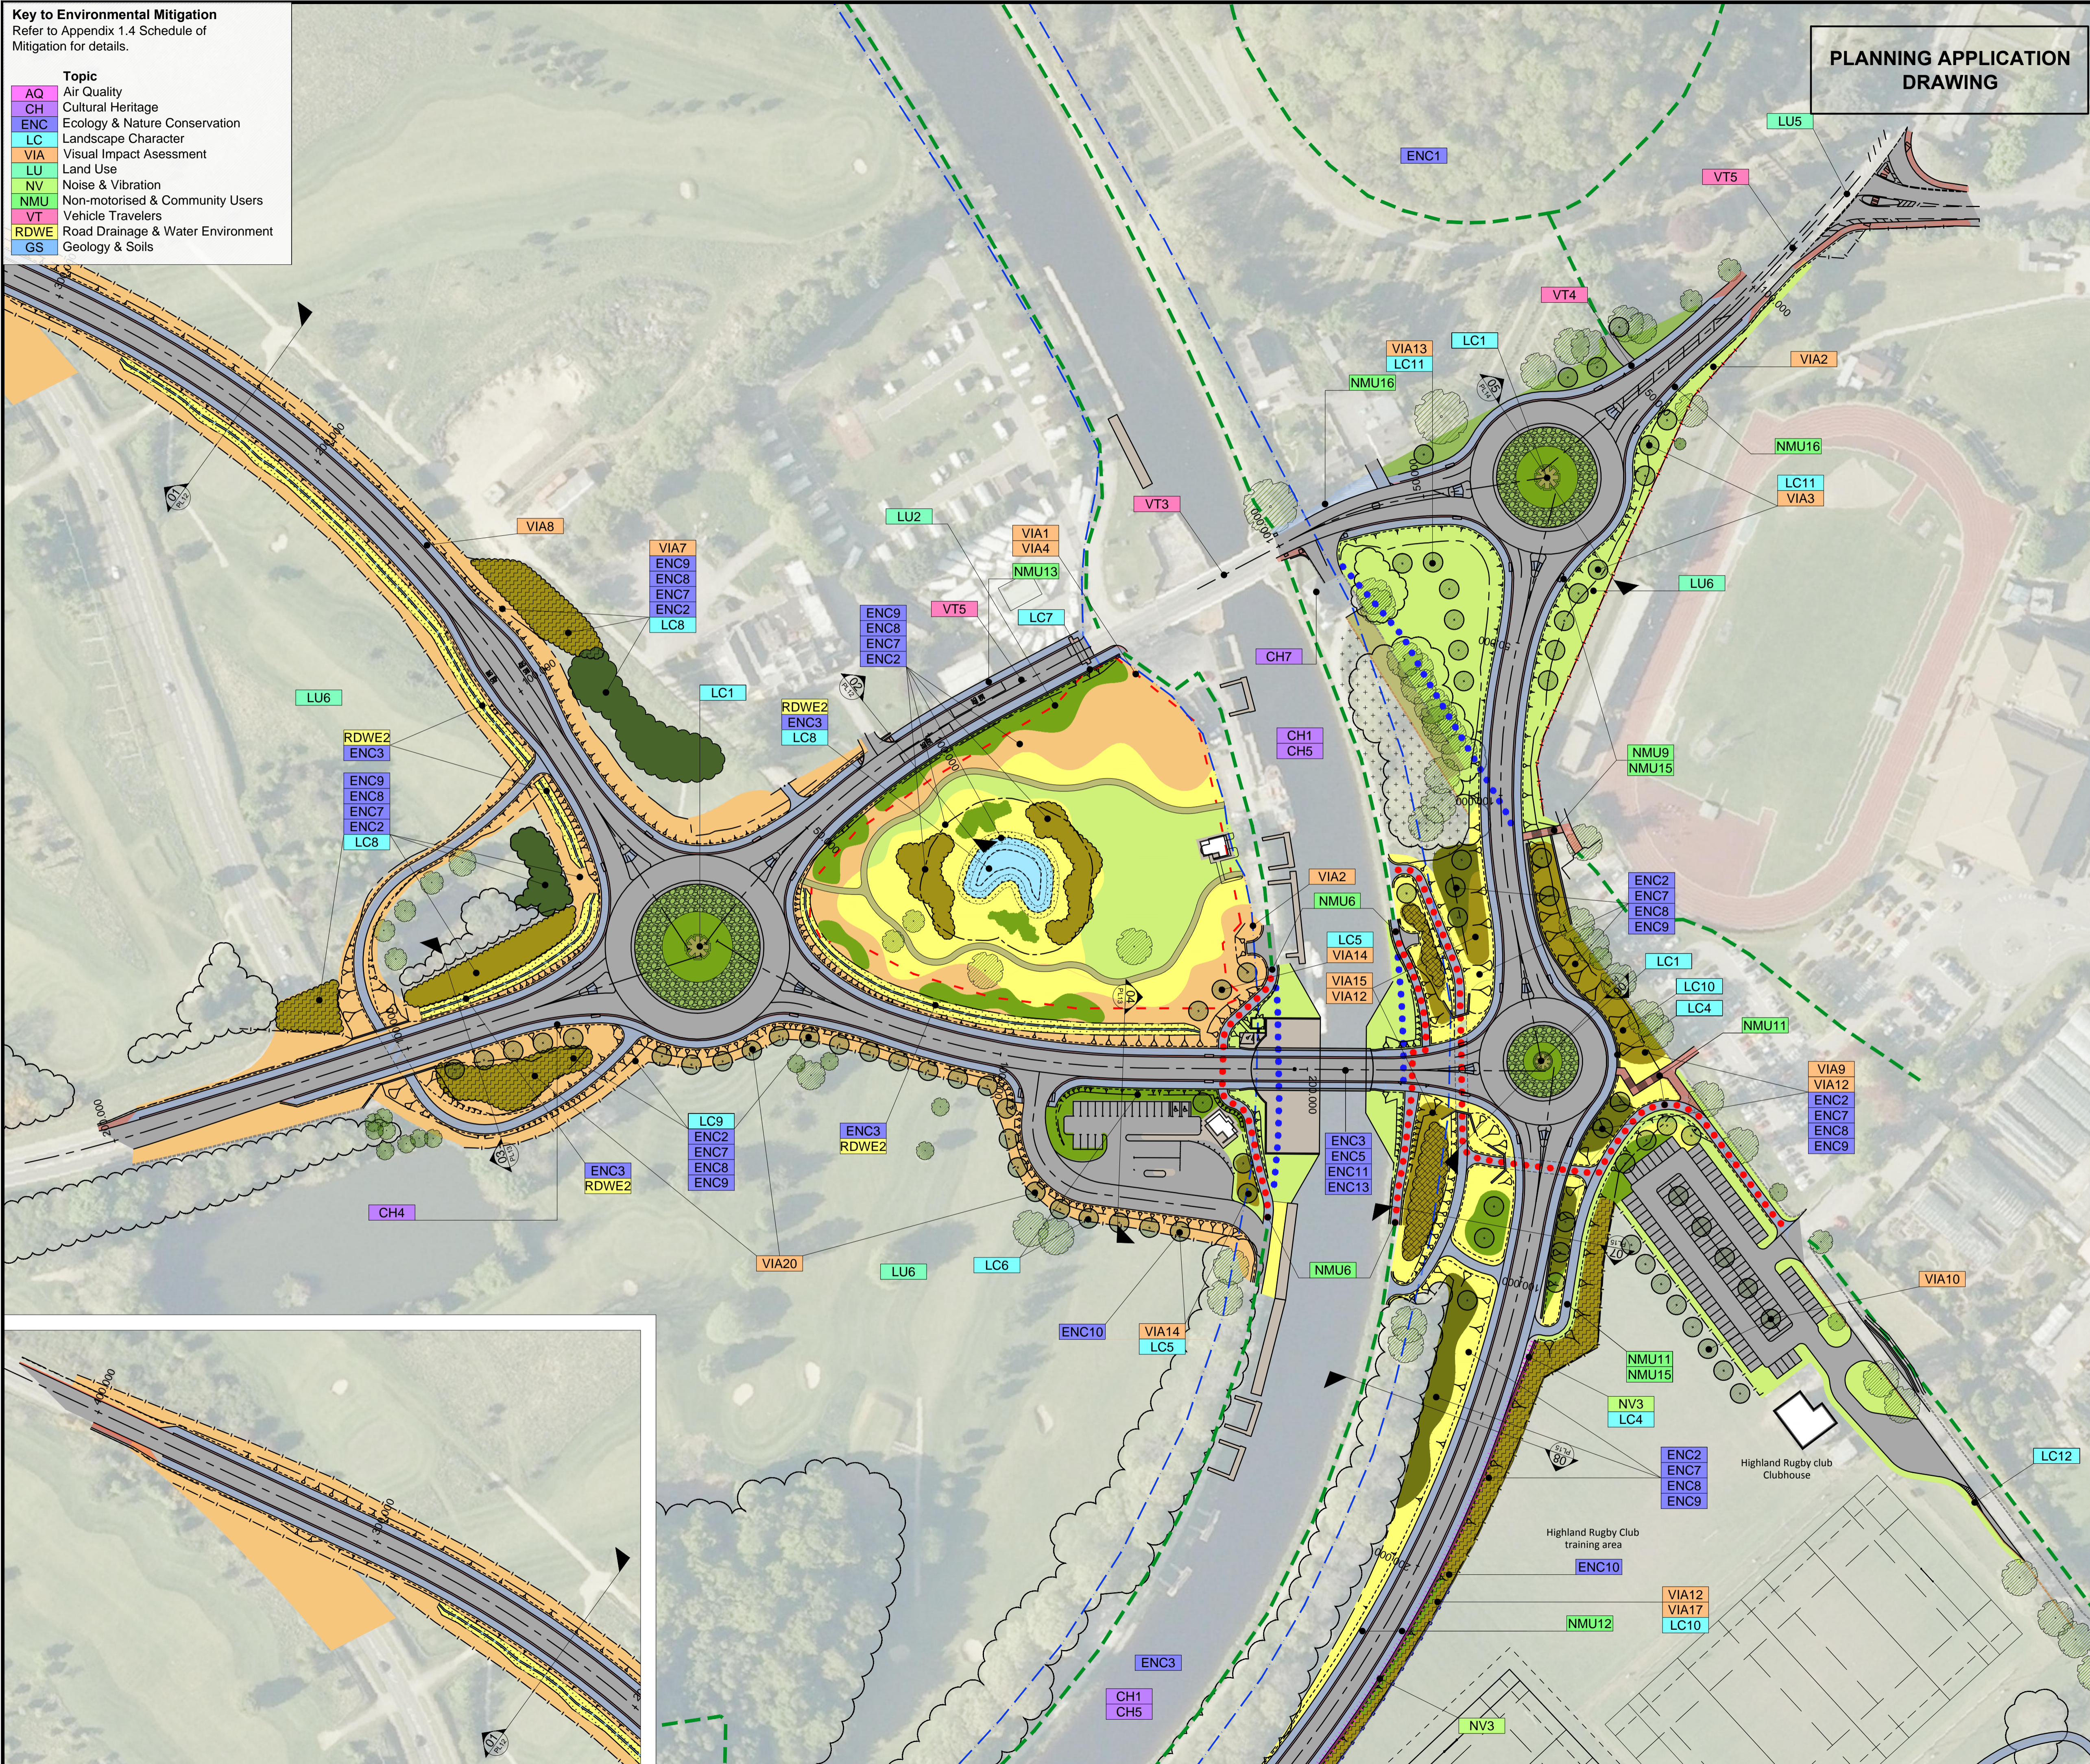

COPYRIGHT, DESIGNS AND PATENTS ACT 1988:
This drawing may not be reproduced, copied or used in any way without the written permission of the Director of Transport, Environmental & Community Services. © THE HIGHLAND COUNCIL.

Notes
Reproduced from the Ordnance Survey mapping with the permission of the Controller of Her Majesty's Stationary Office. Crown Copyright. Unauthorised reproduction infringes Crown copyright and may lead to prosecution or civil proceedings. The Highland Council 2013 100023369. Aerial Photography Copyright Getmapping Plc.

- New Inverness West Link
- LANDSCAPE PLANTING AND FEATURES**
- LE 1.1 Amenity grassland
- LE 1.3 Mix A: MGS Community Wildflower Grassland
LE 1.3 Mix B: Damp Wildflower Grassland.
- LE 1.6 Mix A: Open Grassland - low maintenance
LE 1.6 Mix B: Pasture Grassland
- Woodland bulb planting to existing mature woodland
- LE 2.1a New mixed woodland
LE 2.1b New fast growing mixed woodland
- LE2.2 New mixed woodland edge
- LE2.6a Continuous Native shrub planting >2m high
LE2.6b Continuous shrub planting <2m high
LE2.6c Continuous shrub planting <300mm
- LE2.8 New mixed native scrub with scattered trees (90:10% Shrubs:trees over 75% of plot area)
- Existing scrub retained
- LE3.3 Ornamental ground cover mix
- LE 5.1 individual trees - Larger Stock
- LE6.1 Type A: Retention pond (fixed WL)
LE6.1 Type B: Detention pond (Variable WL)
Both with marginal aquatic vegetation
- LE 6.2 New drainage ditch
- Land returned to arable agriculture (topsoil only).
- Existing ponds
Existing individual trees retained

Refer to Doc CS059146/PL/RPT/001 for supplementary information on Landscape Planting Proposals

- Post and wire fencing
- Ball stop netting with otter access beneath
- Sports Chain link fence -TBA
- New stone wall - Landscape character mitigation
- Existing stone wall
- Temporary compound or topsoil mound
To be detailed at detailed design stage

- NOISE MITIGATION**
- New stone wall 900mm high
- Landscape bund
- NON-MOTORISED USER MITIGATION**
- Existing core path
- Diverted core path
- Footpath stopped up
- Proposed shared use cycleway/footway
- Proposed pedestrian only footway
- Cultural heritage boundary

Revision	Details	By	Date	Surf.

CAPITA SYMONDS
The Capita Building
Kingmoor Business Park
CARLISLE
Cumbria
CA6 4SU
Tel: 01228 673000
Fax: 01228 673111

The Highland Council
Comhairle na Gàidhealtachd
TRANSPORT, ENVIRONMENTAL & COMMUNITY SERVICES
PROJECT DESIGN UNIT
Osprey House
Alness Point Business Park
Alness, IV17 0UP
Phone : 01349 886741
Fax : 01349 886749
E-Mail : jim.smith@highland.gov.uk

Project: **The Highland Council (Inverness West Link) Planning Application**

Title: **Landscape Design and Mitigation Sheet 1**

Scale (at A1): **1 : 1000**

Drawn	AP	Date	03/10/13
Checked	PB	Date	03/10/13

Project No: **HRS7126**

Drawing No:	PL08	Rev:	-
-------------	------	------	---