


T:\CS059146 INVERNESS WEST LINK ROAD\2 PROJECT FILE\2 WORK ACTIVITY\1 DESIGN TEAM\1 DRAWINGS\3 SKETCHES\CS059146_H_100_SK_064 CANAL.DWG (PLOTTED: 21 December 2015 13:03:00)

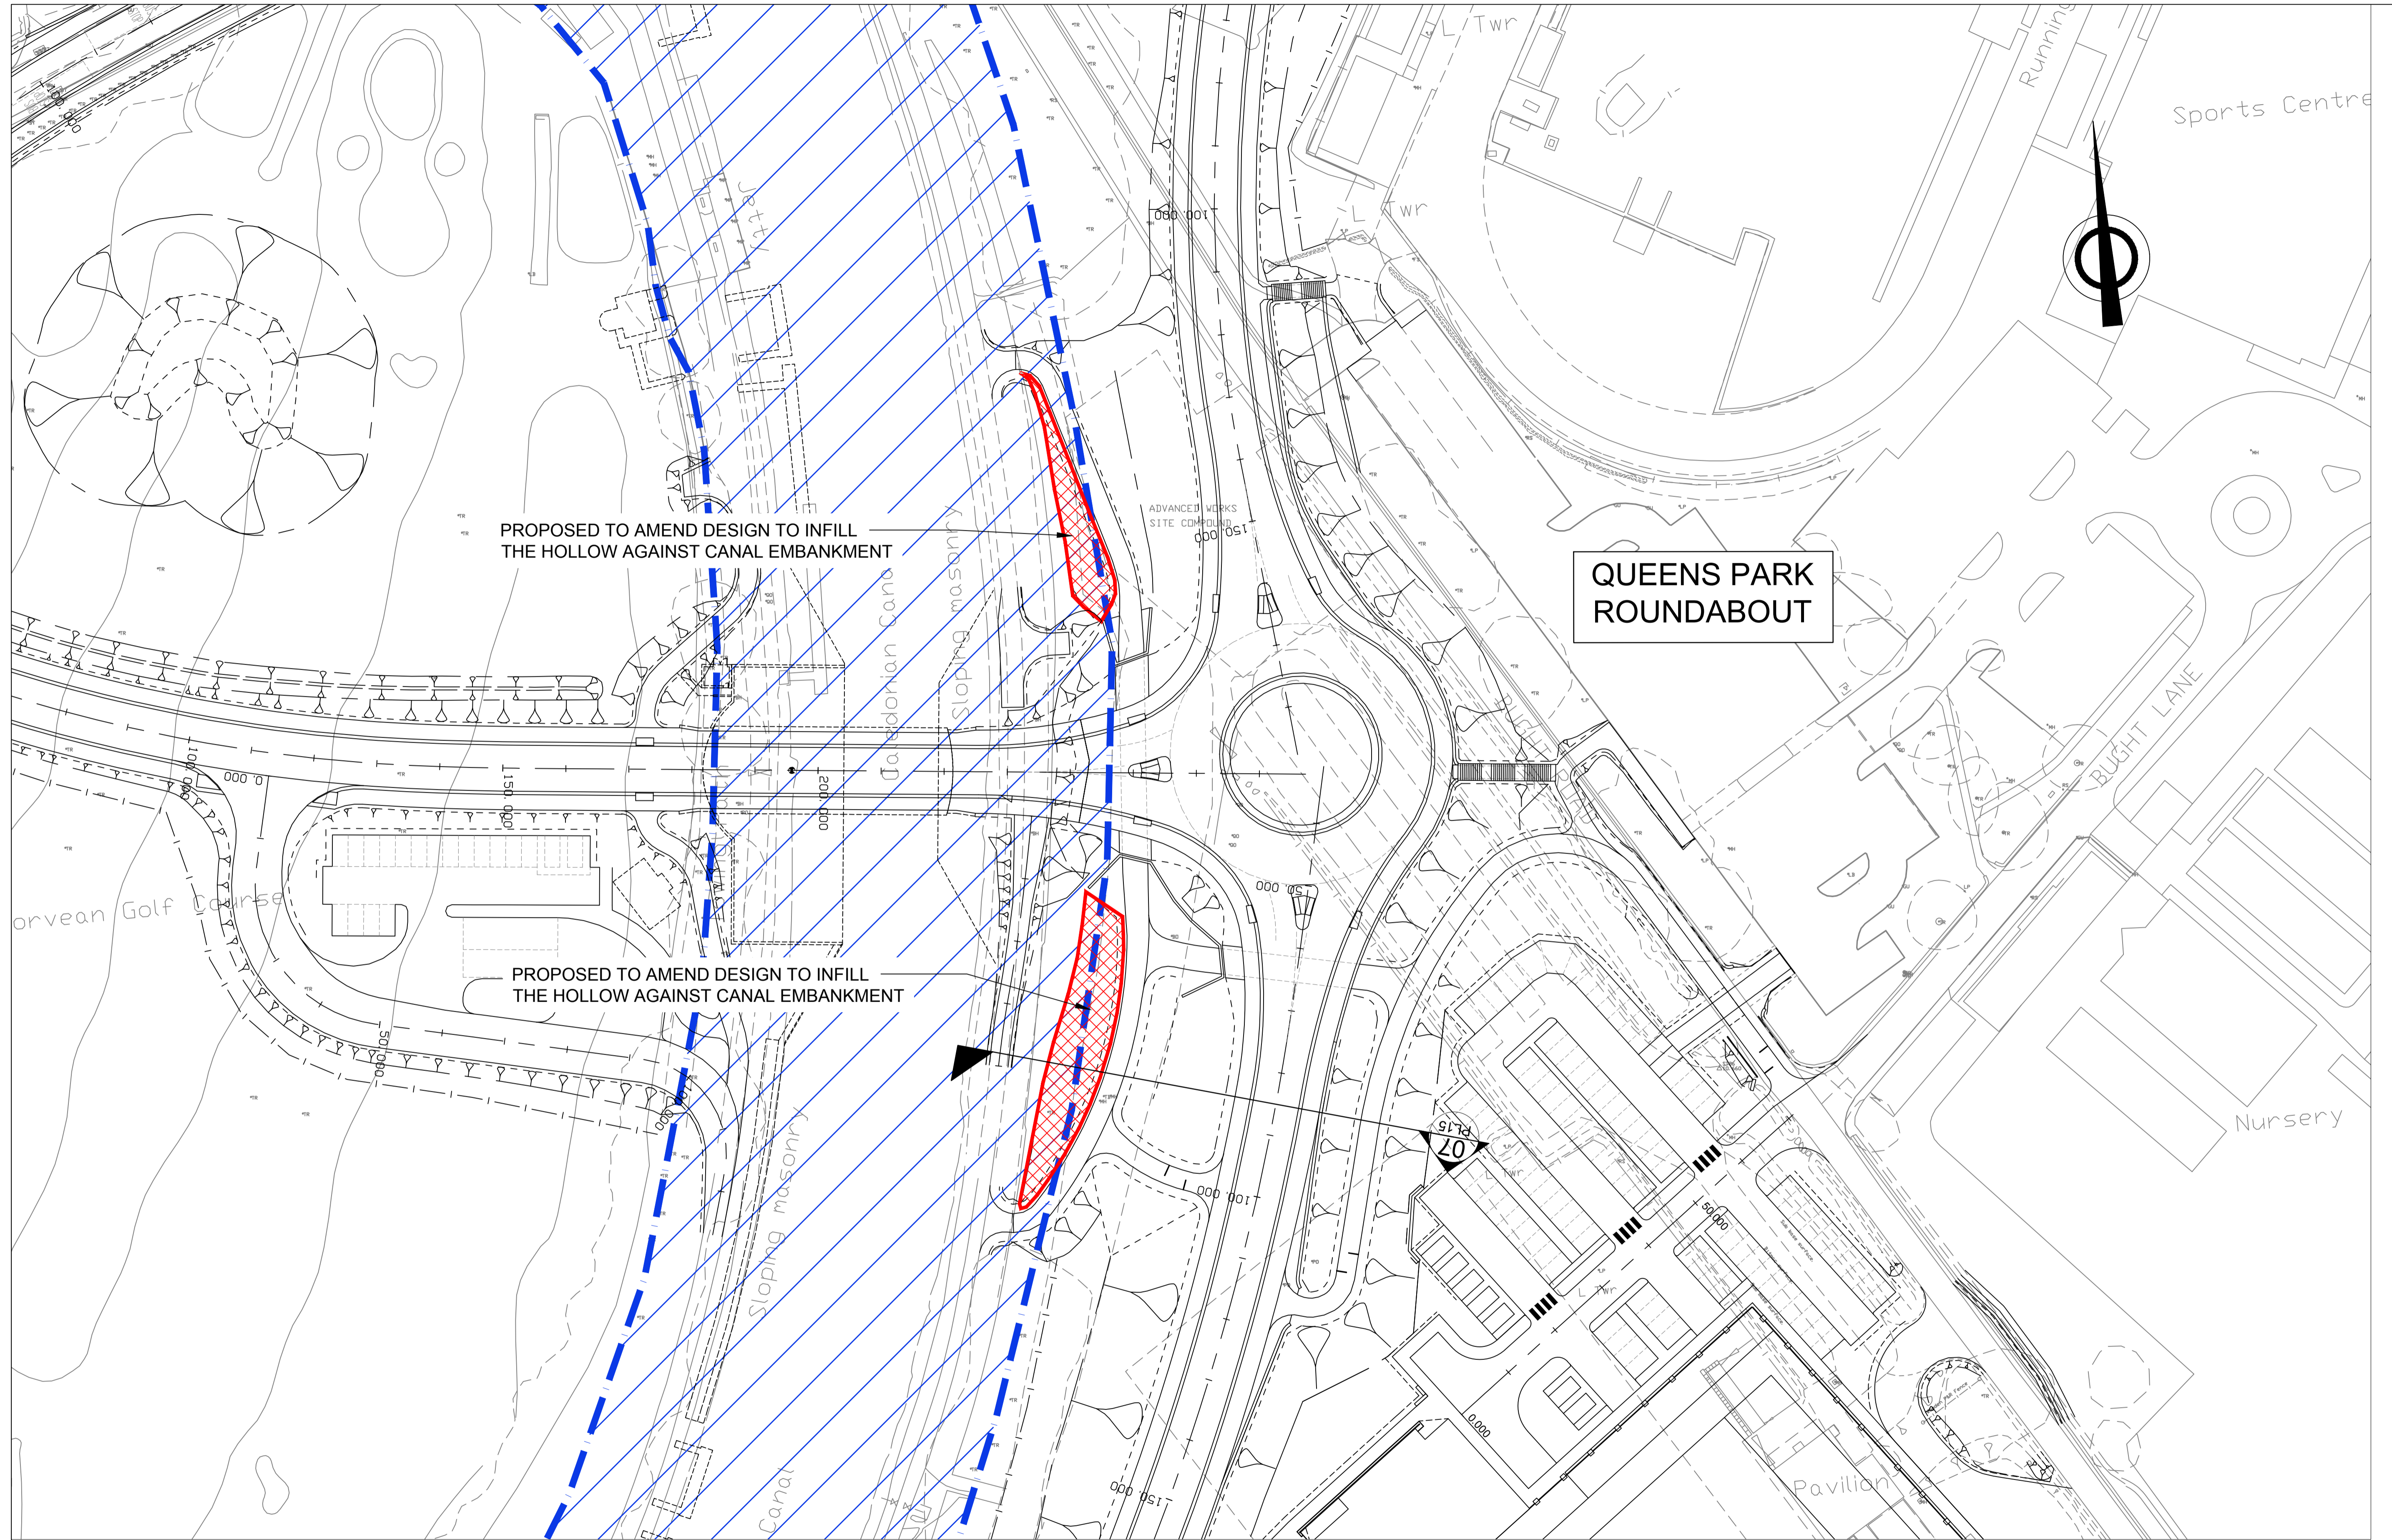

QUEENS PARK
ROUNABOUT

PROPOSED TO AMEND DESIGN TO INFILL
THE HOLLOW AGAINST CANAL EMBANKMENT

PROPOSED TO AMEND DESIGN TO INFILL
THE HOLLOW AGAINST CANAL EMBANKMENT

REPRODUCED BY PERMISSION OF ORDNANCE SURVEY ON BEHALF OF HMSO. © CROWN COPYRIGHT AND DATABASE RIGHT 2012. ALL RIGHTS RESERVED. ORDNANCE SURVEY LICENCE NUMBER 100023369. THE HIGHLAND COUNCIL.

CAPITA SYMONDS

THE CAPITA BUILDING
KINGMOOR BUSINESS PARK
CARLISLE
CUMBRIA
CA6 4SJ

TEL. 01228 673000
FAX. 01228 673111


CLIENT:



The Highland
Council

Comhairle na
Gàidhealtachd

KEY:

 SCHEDULED MONUMENT AREA

REV	DATE	DES	CAD	DESCRIPTION	CHK	APD
P1	21/12/2015	JJA	JJA	FOR ISSUE	JJA	JJA

REV	DATE	DES	CAD	DESCRIPTION	CHK	APD
P1	21/12/2015	JJA	JJA	FOR ISSUE	JJA	JJA

PROJECT:

INVERNESS WEST LINK ROAD

DESIGN PROJECT REF.: CS/059146
CLIENT PROJECT REF.: HRS7126

SCALE @ A1: 1:500
STATUS: SUBMISSION

TITLE:

AMENDMENTS TO EARTHWORKS IN
VICINITY OF CALEDONIAN CANAL

DRAWING NUMBER: CS059146/H/100/SK064
REV: P1