
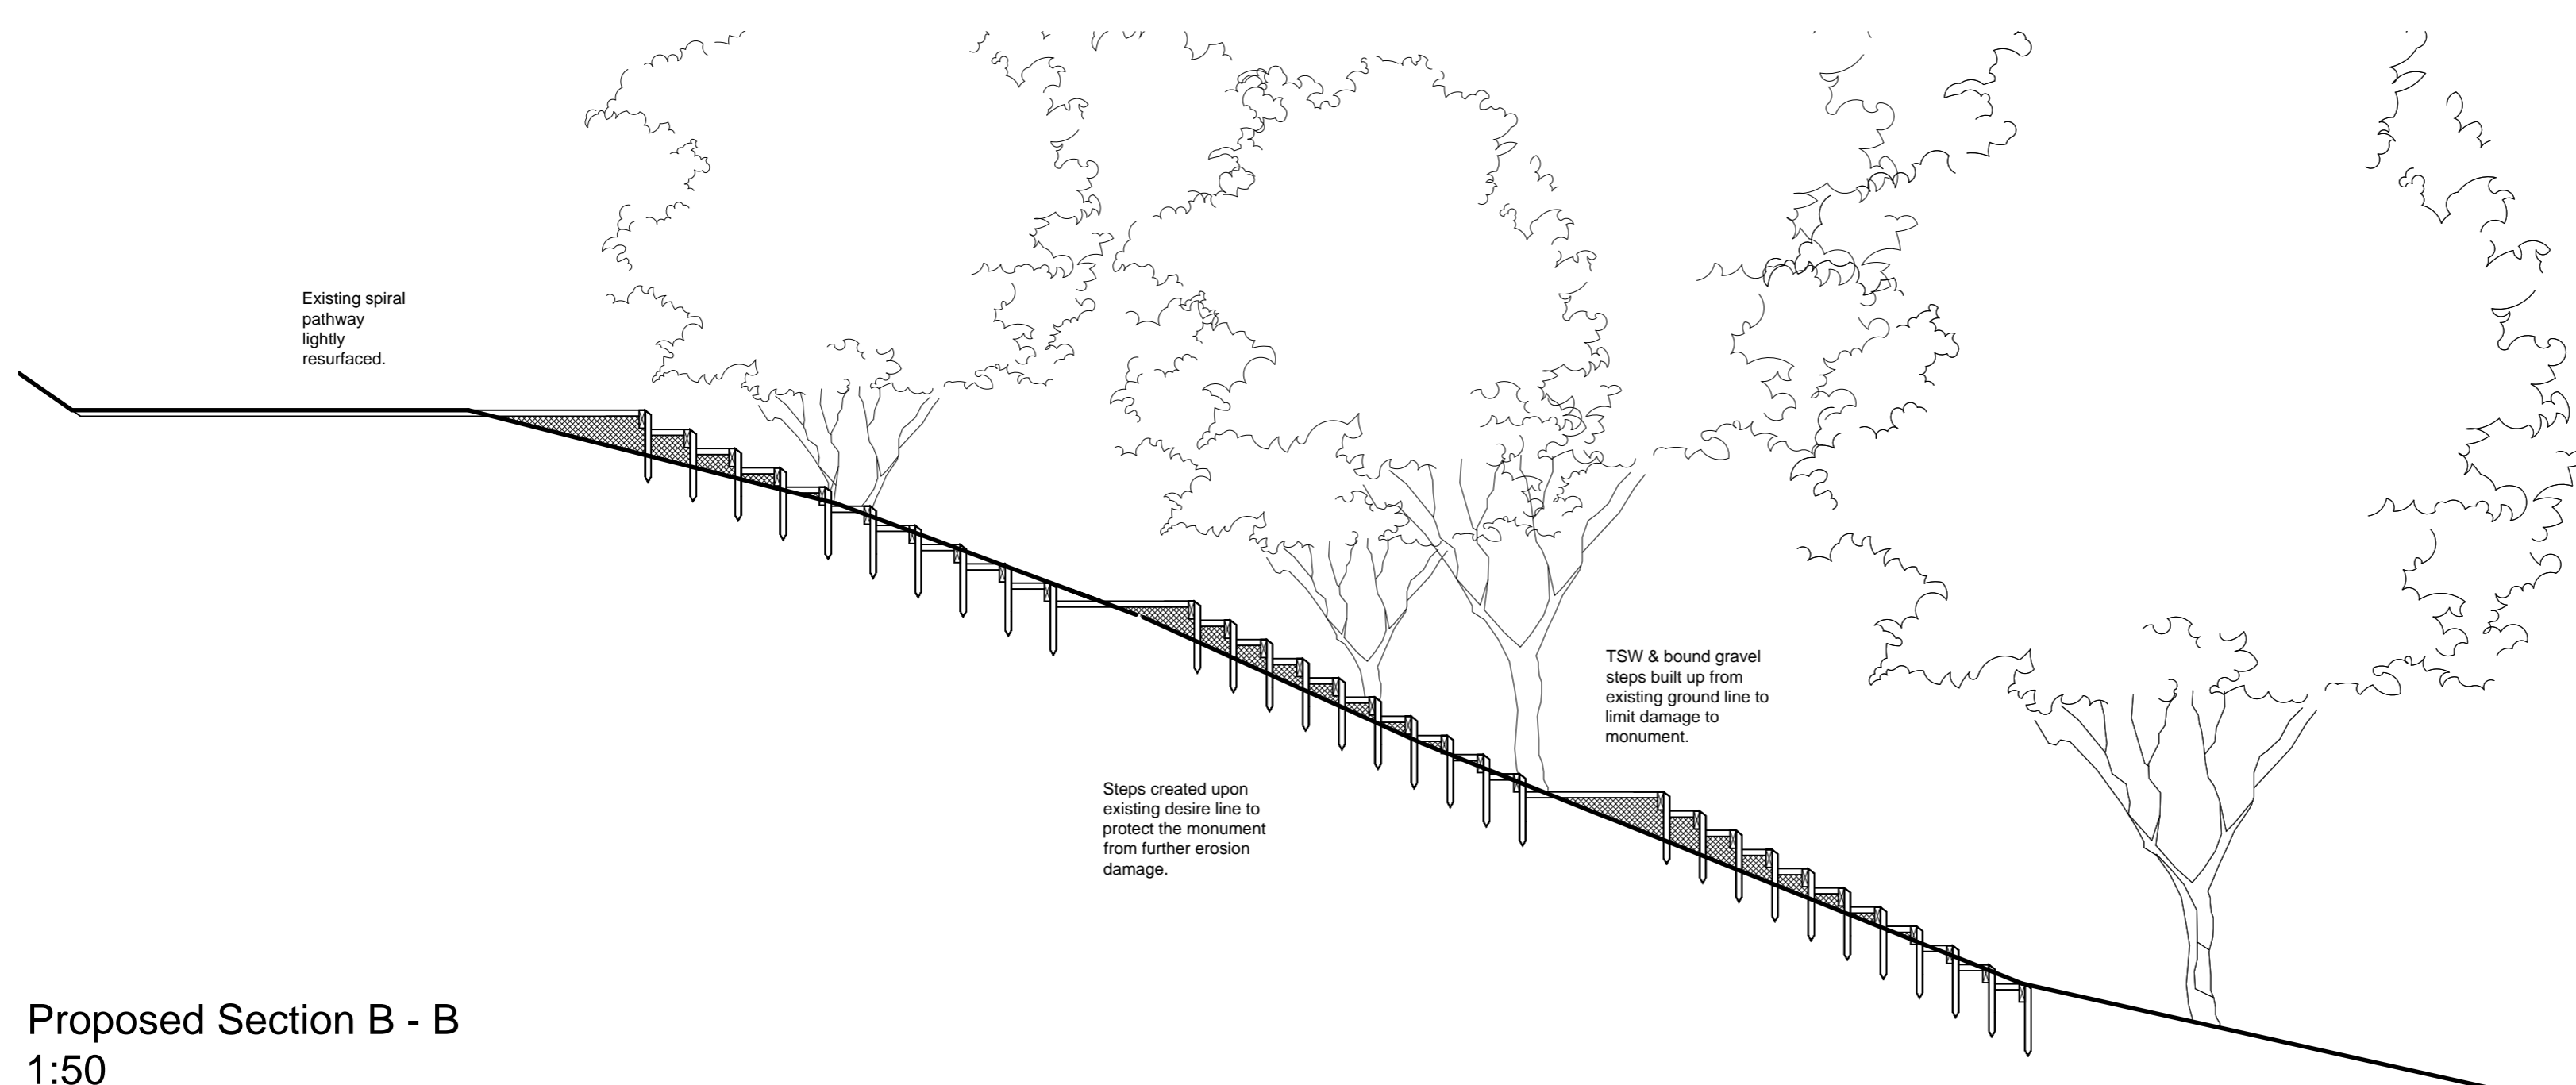
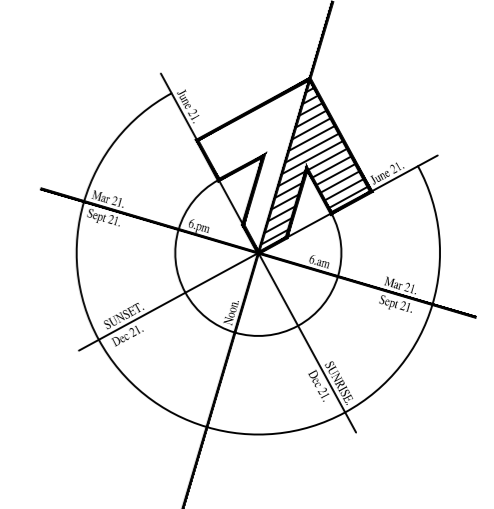



Proposed Section A - A
1:50

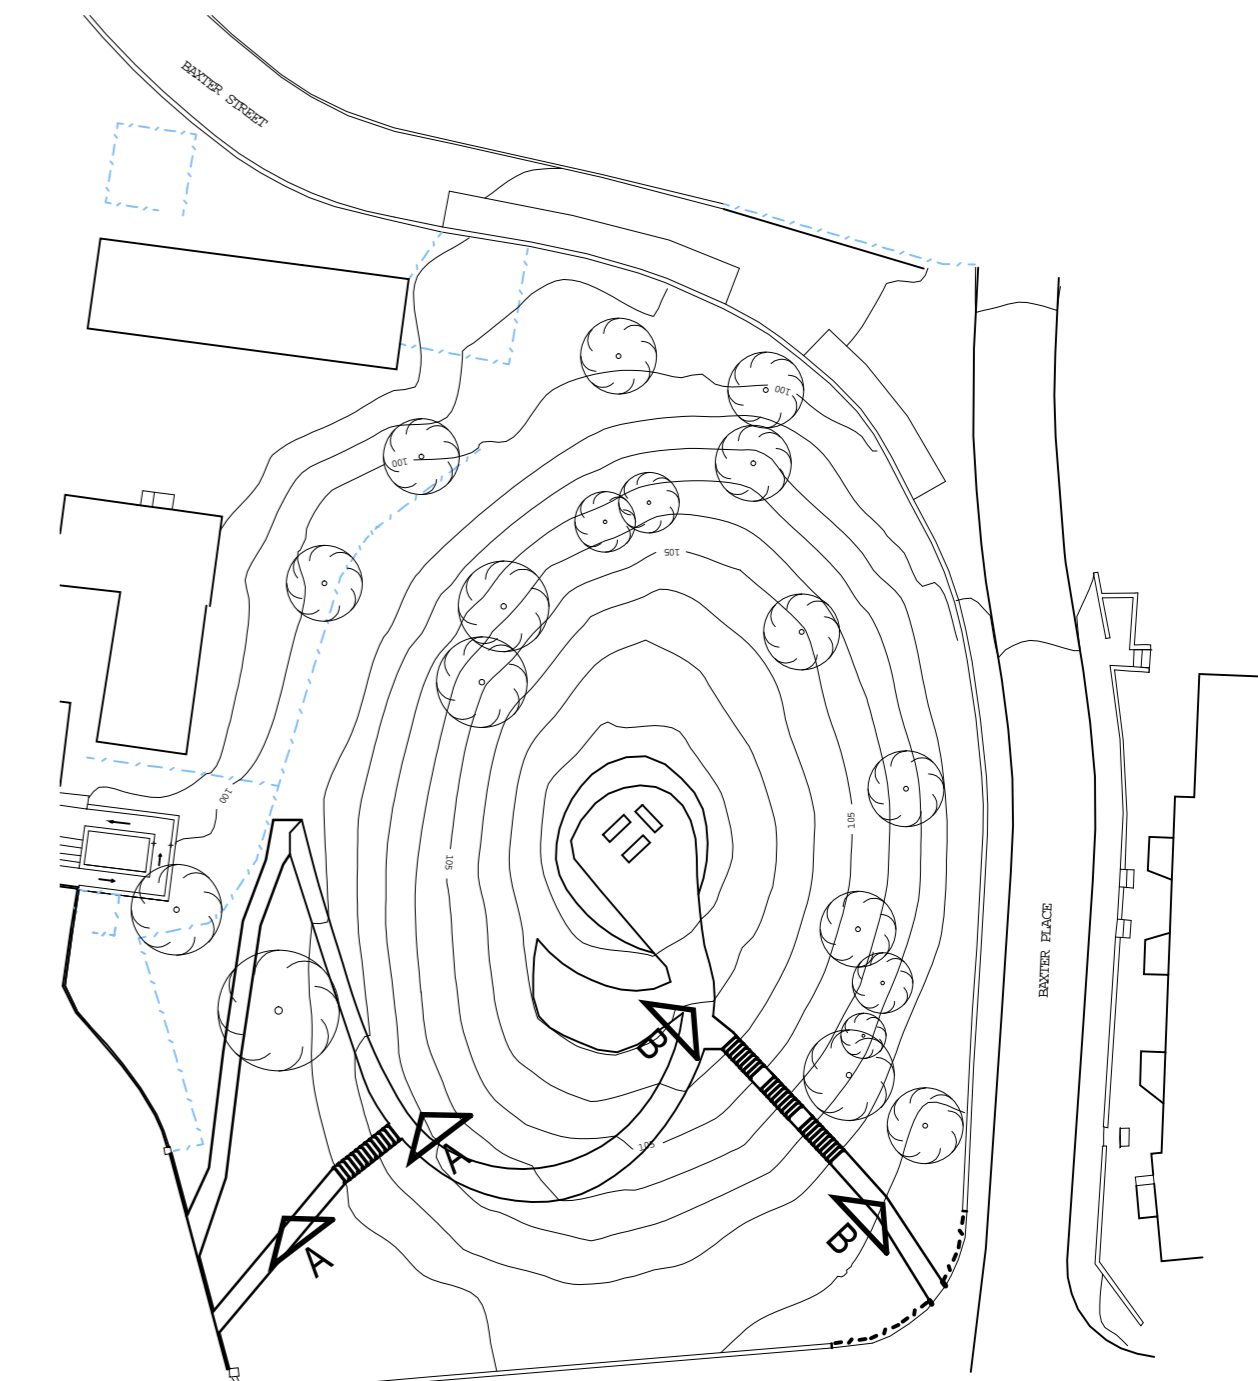

Proposed Section B - B
1:50

Rev.	Date	Description	A2	Int.
 ABERDEEN CITY COUNCIL COMMUNITIES, HOUSING & INFRASTRUCTURE LAND & PROPERTY ASSETS DESIGN TEAM HOUSING Marischal College, Second Floor South, Business Hub 10, Broad Street, Aberdeen, AB10 1AB				
Client: Aberdeen City Council				
Project: Proposed Steps Balnagask Motte Upgrading Works				
Title: Proposed Steps Section				
Date:	April 2016	Scale:	as indicated	
Drawn:	EA	File Ref.:	H1135.20	
Checked By:		Drawing No.:	H1135.09	