


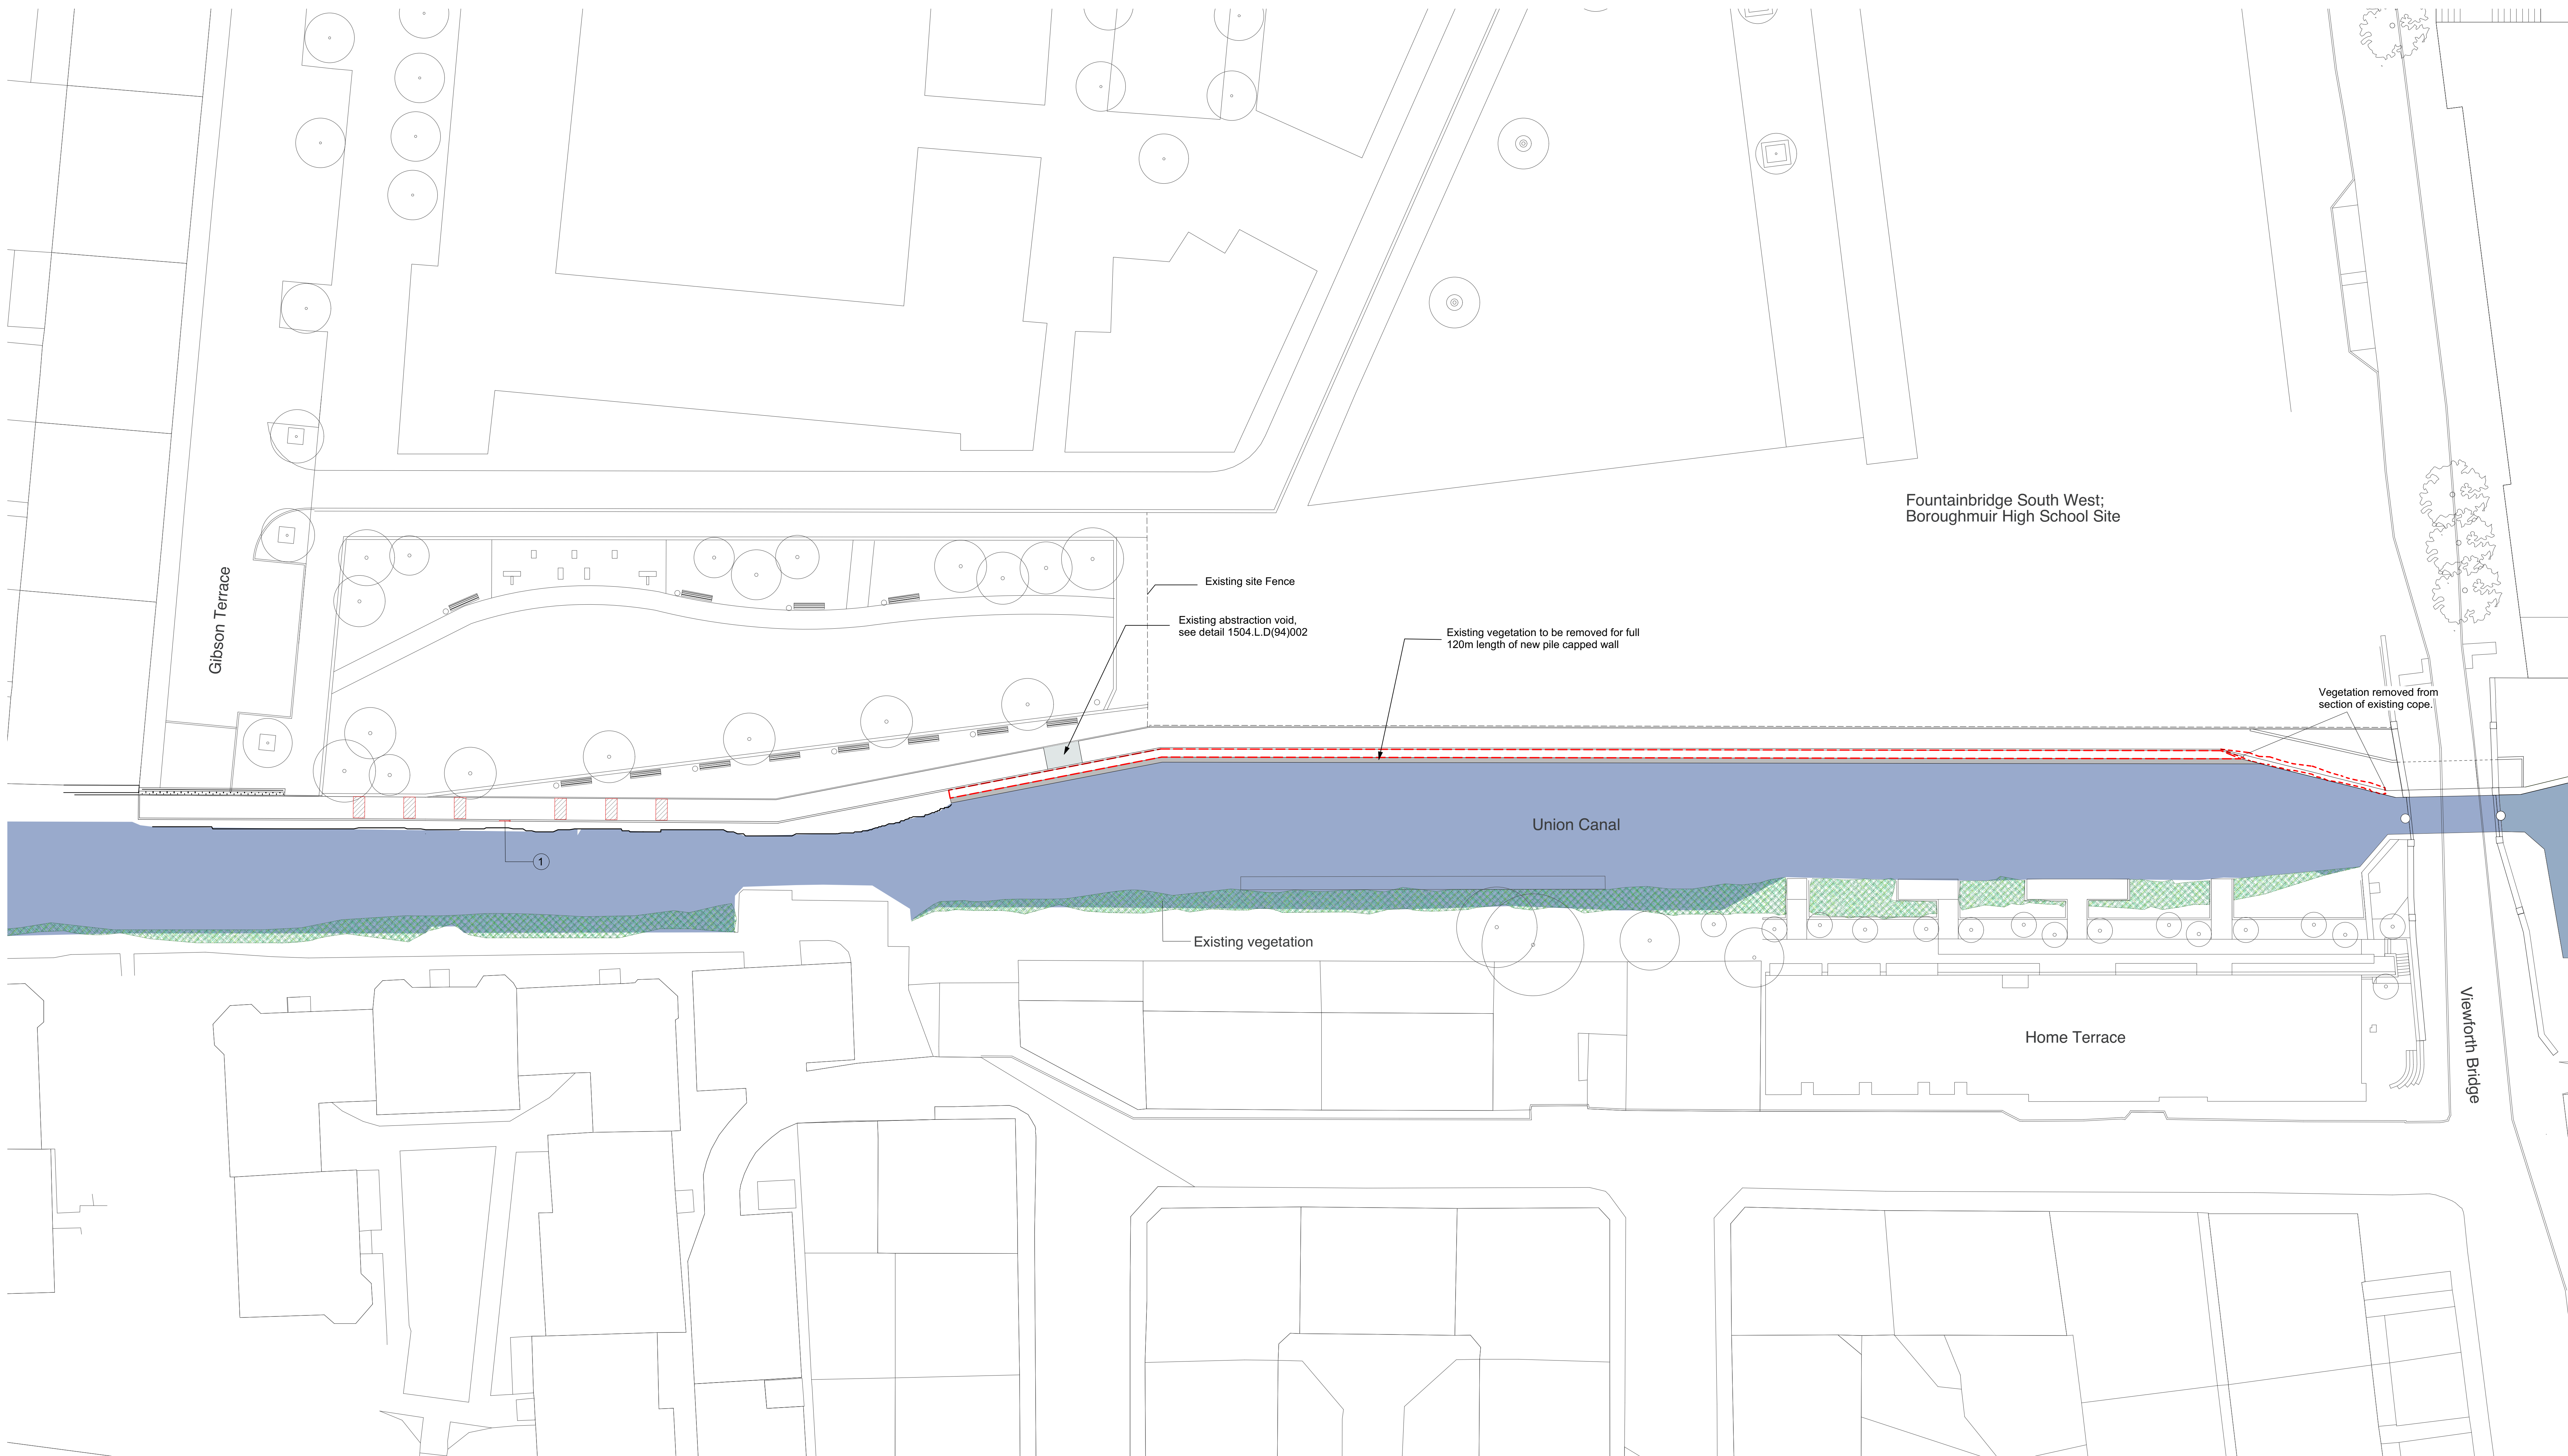

Down Takings Legend

- Extent of works
- Union Canal
- Down takings: 6no. existing raised / speed bump sett banding and 1no. metal gate (ref no.1 on plan)
- Existing planted verge to be retained
- Existing vegetation to be removed.

Fountainbridge South West;
Boroughmuir High School Site

Vegetation removed from
section of existing cope.

Union Canal

Existing vegetation

Home Terrace

Viewforth Bridge

Notes

Work to written dimensions only
All dimensions to be checked on site
Do note scale from drawing
Any drawing errors or inconsistencies should be brought to the attention of rankinfraser landscape architecture as soon as they become apparent.

REV	date	revision notes
-	05.01.16	For Information

Issue	date	issue notes
-------	------	-------------

rankinfraser
landscape architecture

project
Fountainbridge_Gibson Terrace to Viewforth Bridge

drawing title
Down Takings Location Plan

client
Scottish Canals

drawing nr	rev
1504.L.G(92)000	-
date	scale
05.01.2016	1:250 @ A0

Issue

information
bidding
tender
construction
as built

6 Darnley Street Edinburgh EH3 6BG
0131 226 7071
mail@rankinfraser.com www.rankinfraser.com