
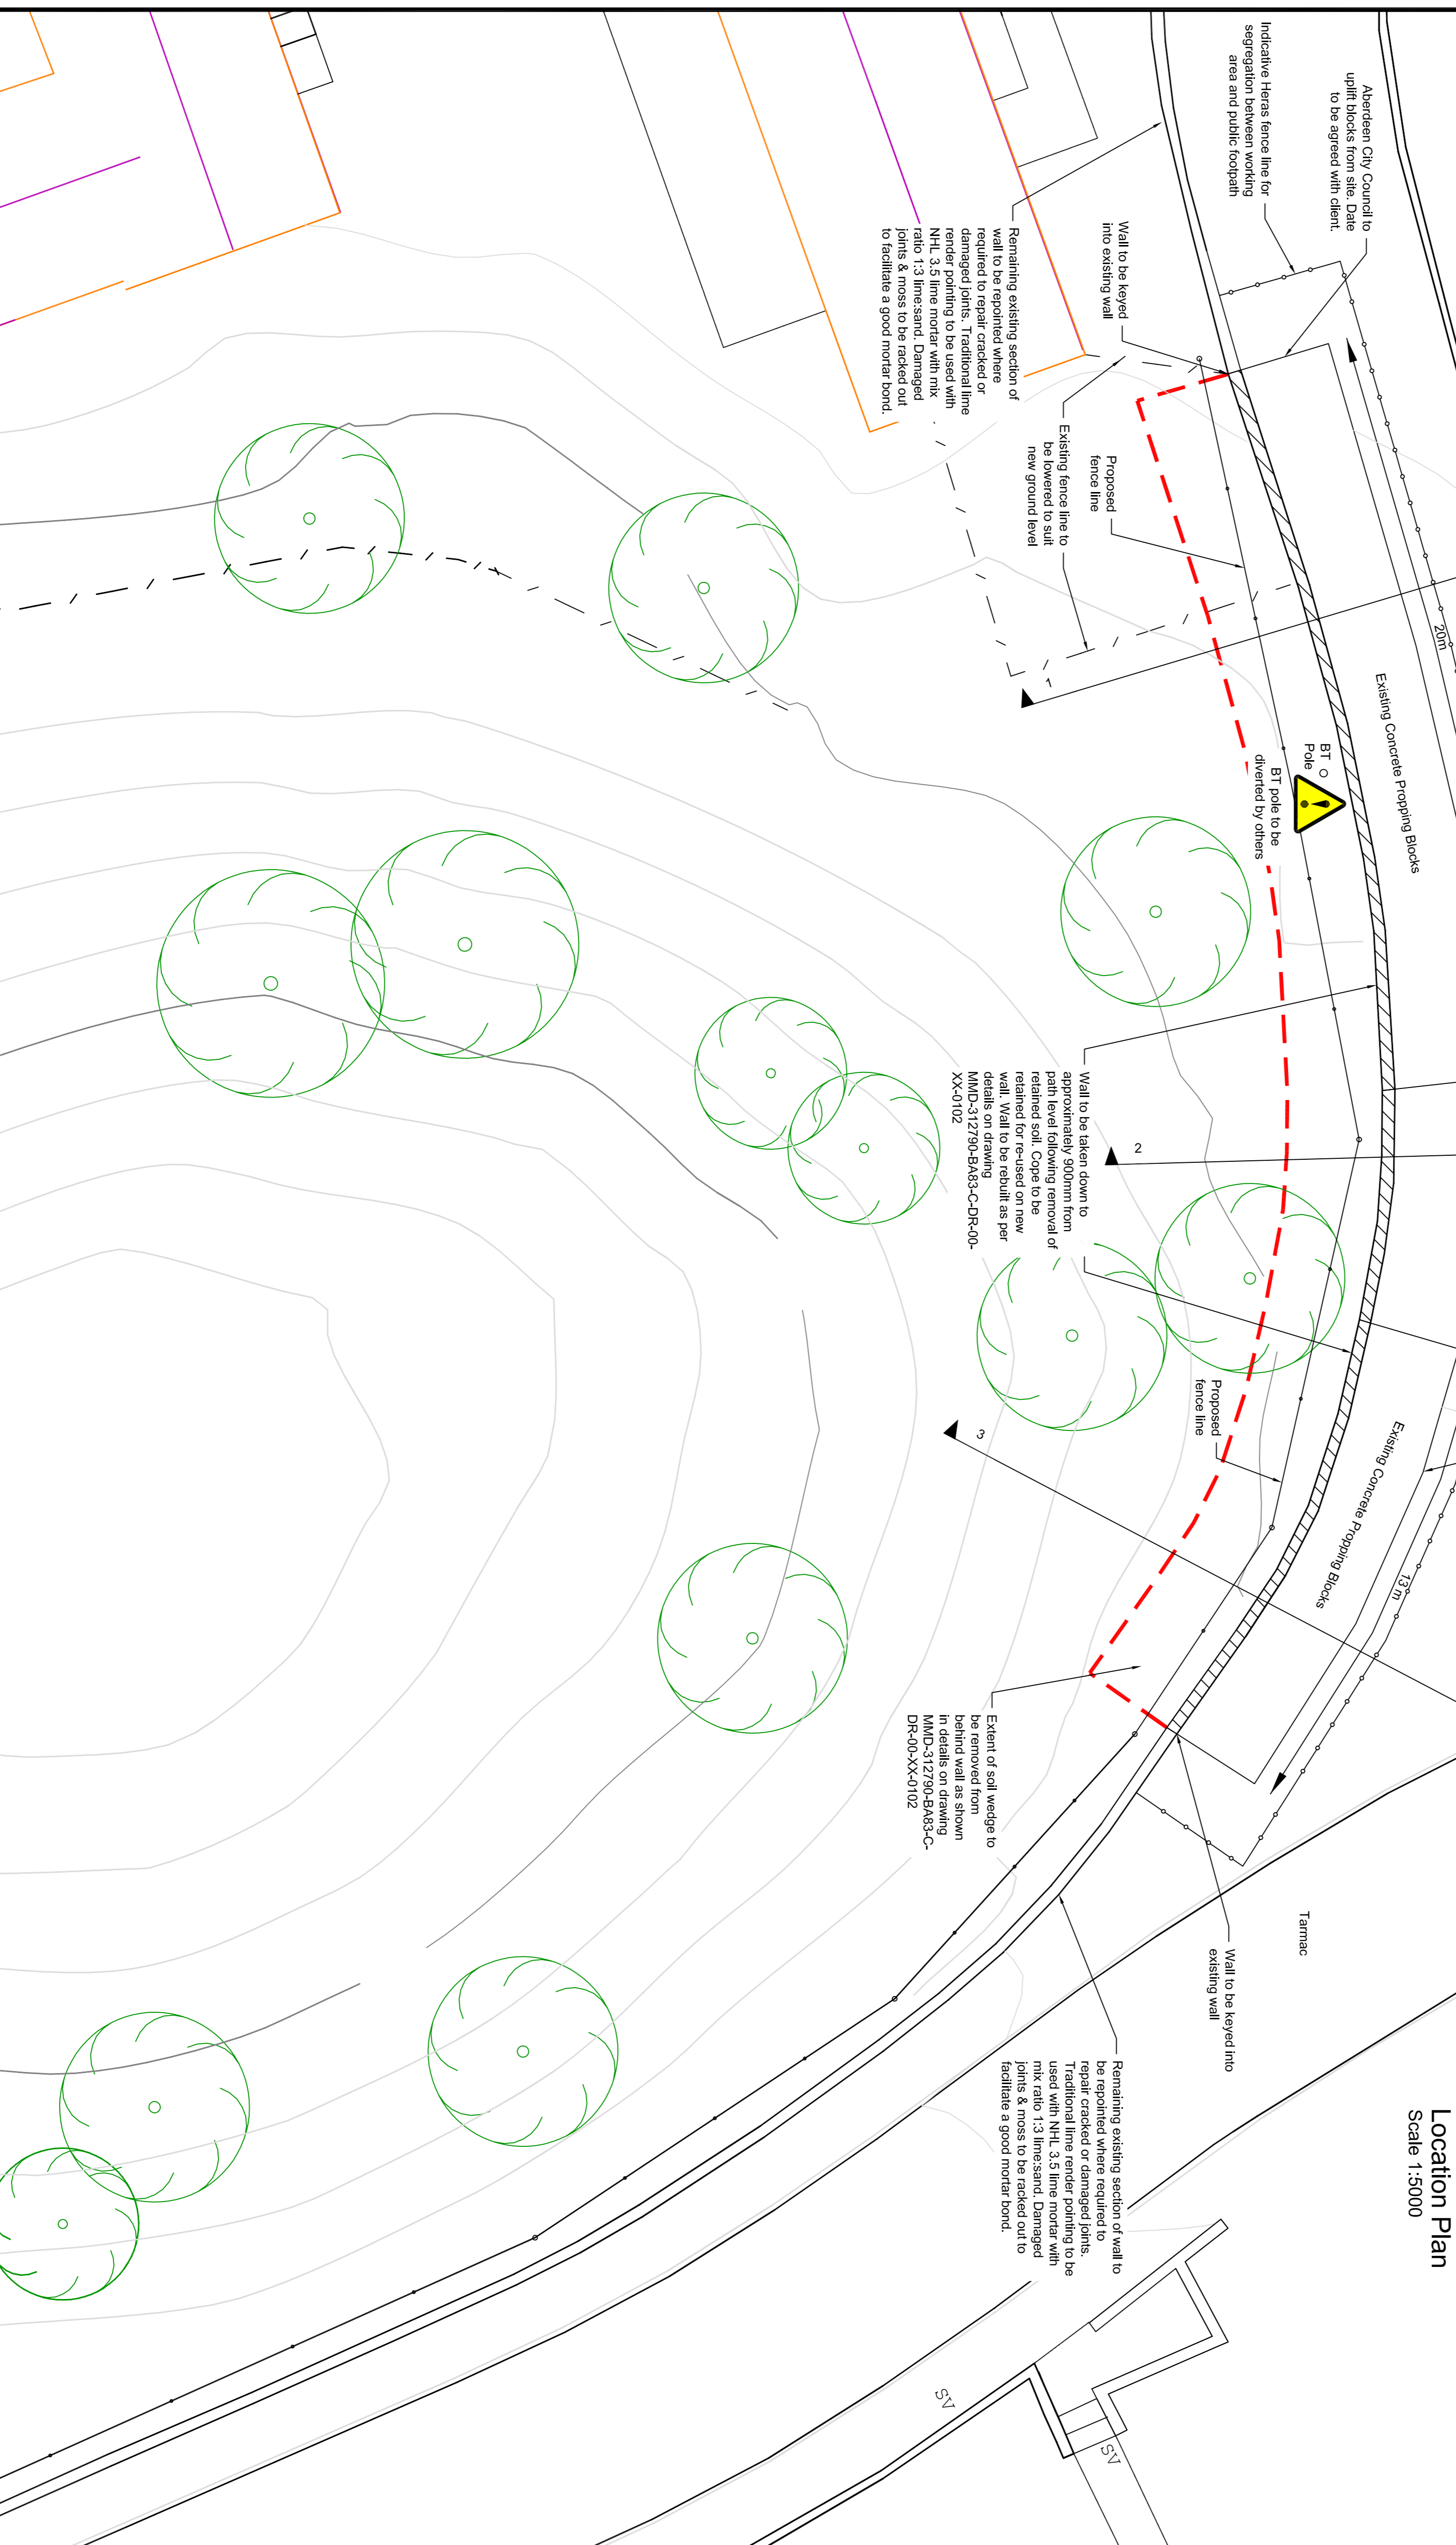


- Notes
1. All dimensions are in metres unless otherwise stated.
 2. Drawing Contains Ordnance Survey data © Crown copyright and data base right 2016.
 3. Contractor to confirm all setting out on site prior to construction.
 4. Contractor to contact client if any unusual/historic items are found and to photograph upon uncovering.

Key to symbols

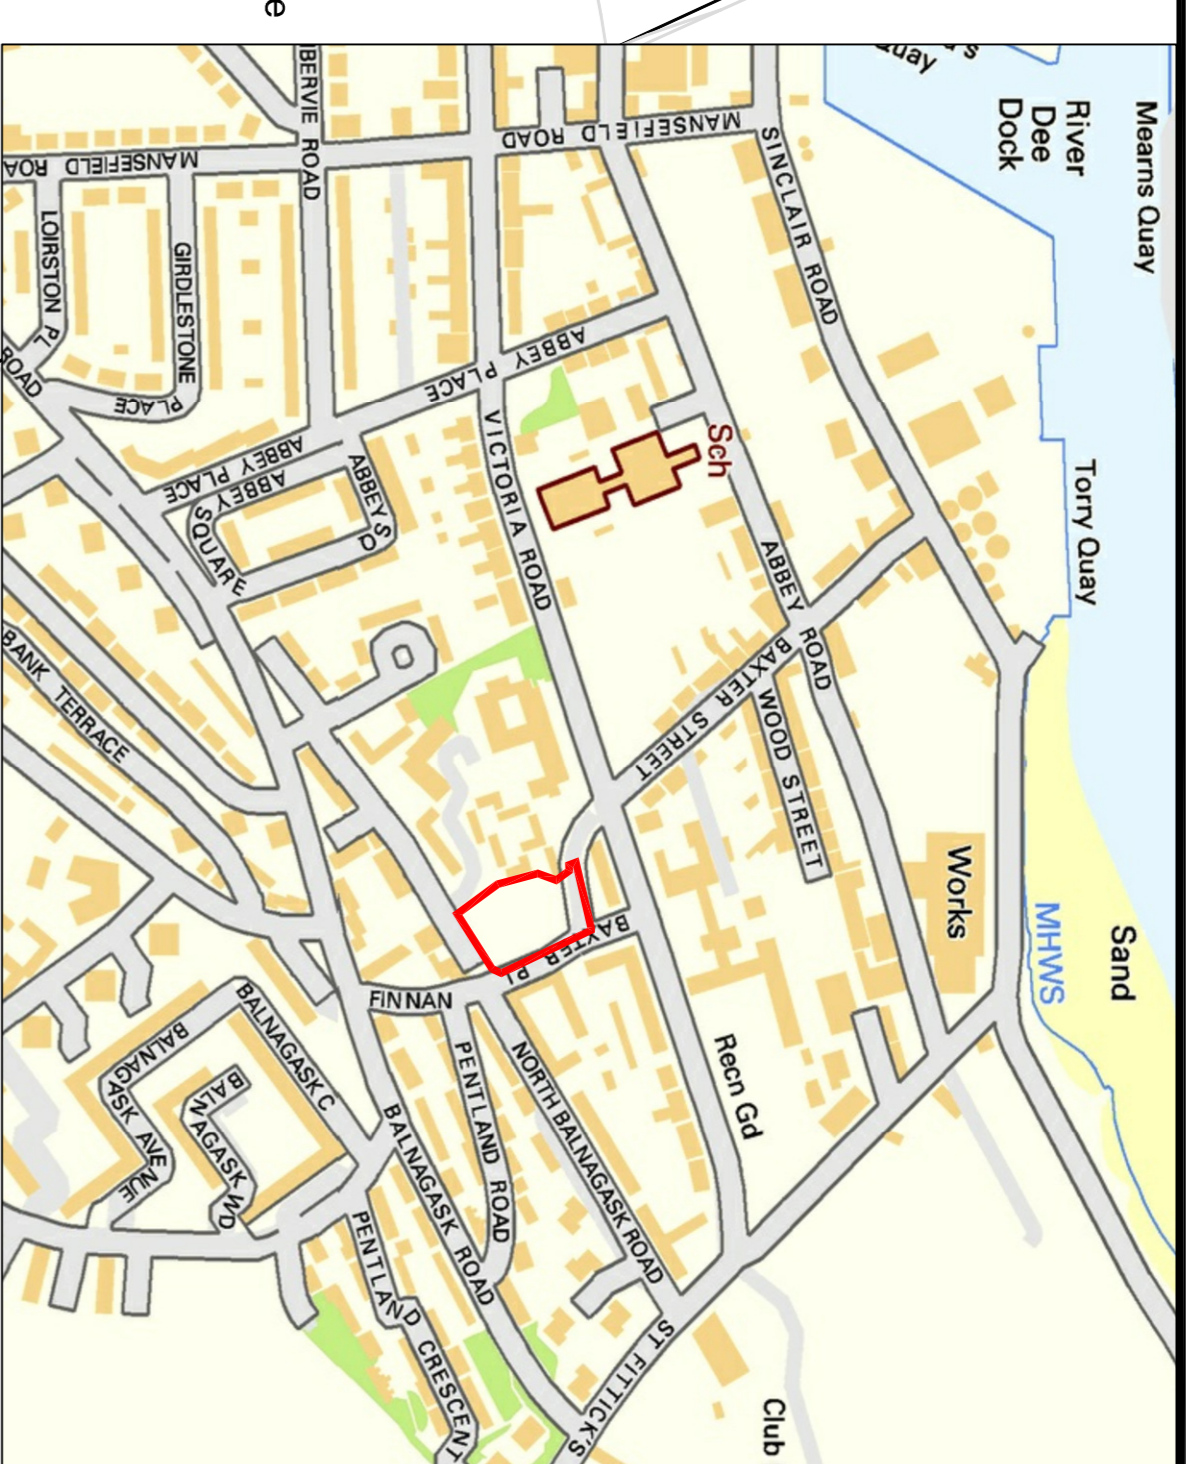

Reference drawings

MMD-312790-BA83-C-DR-00-XX-0101
MMD-312790-BA83-C-DR-00-XX-0102

Rev	Date	Drawn	Description	CHK'd	App'd
0	03.06.16	LA	Tender Issue	JS	KB



4-5 Union Terrace
Aberdeen, AB10 1NJ
United Kingdom
T +44 (0)1224 641348
F +44 (0)1224 644119
www.mottmac.com

Client
Aberdeen City Council
Communities, Housing & Infrastructure
Marischal College
Broad Street
Aberdeen AB10 1AB

Title
Balnagask Mote, Baxter Street
Plan View and Down Taking Areas

Designated	Drawn	Dwg check	Scale at A1	As Shown	Status	TEN	Rev	O
L Anderson	L Anderson	J Segrott	As Shown	As Shown	Approved	TEN	0	

Drawing Number
MMD-312790-BA83-C-DR-00-XX-0100