


SIGHTHILL SLUICE
PROPOSED FOOTBRIDGE & OPERATING PLATFORM

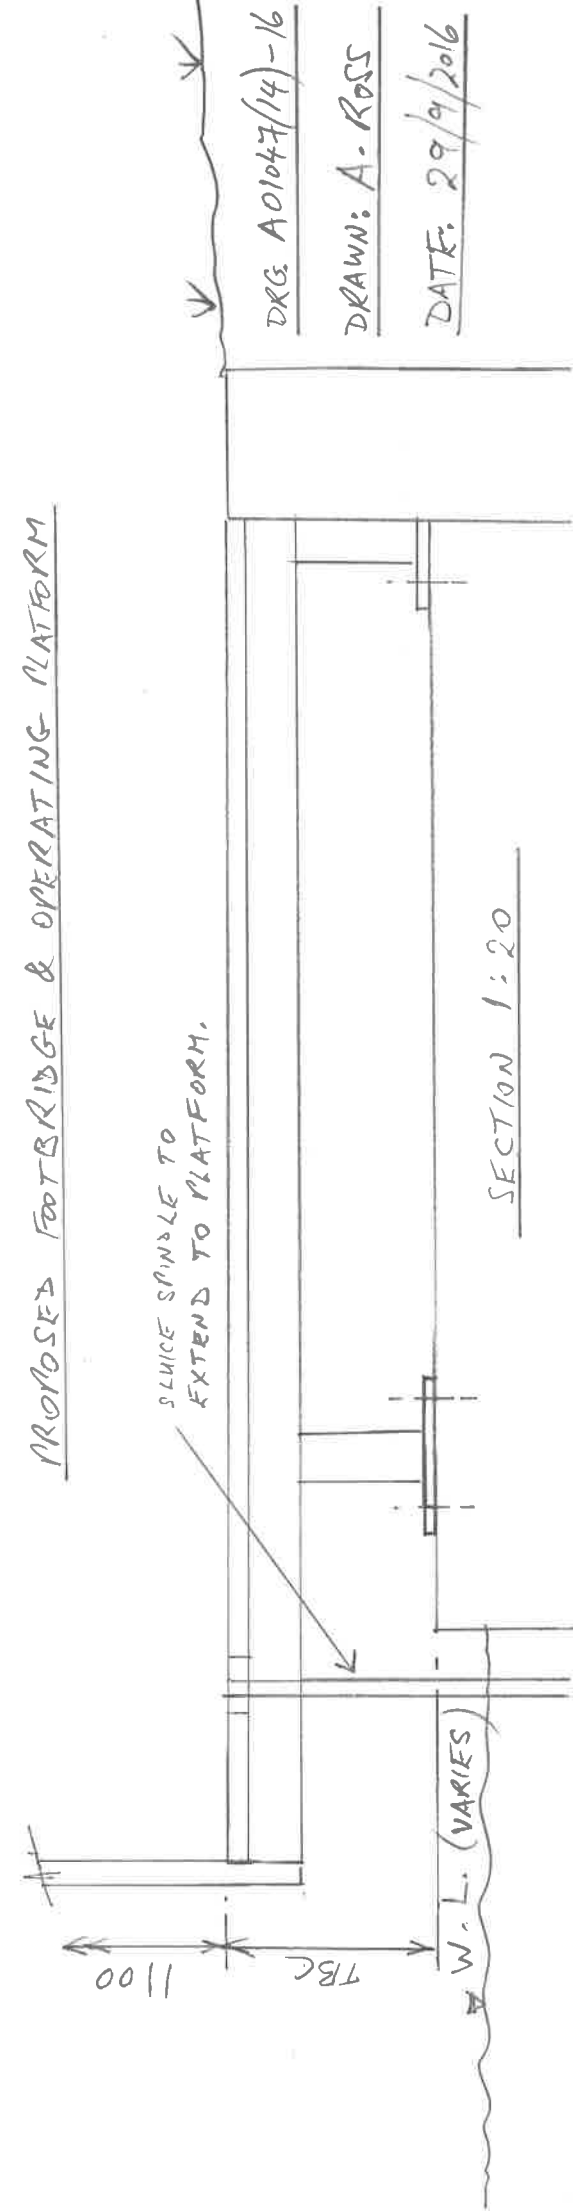

DRG A01047(14)-16
 DRAWN: A. ROSS
 DATE: 29/9/2016