


SHEETSIZE

CDM NOTES:

- All dimensions have a tolerance +/- 2mm.
 - All saw cut acrylic sheet materials to have scraped edges and sanded corners.
 - All corner points should be filed and de-burred for safety when handling and to ensure safe working practice.
- As this is a development product, MCM reserve the right to alter internal details providing it does not prejudice the agreed aesthetics.

FOR APPROVAL

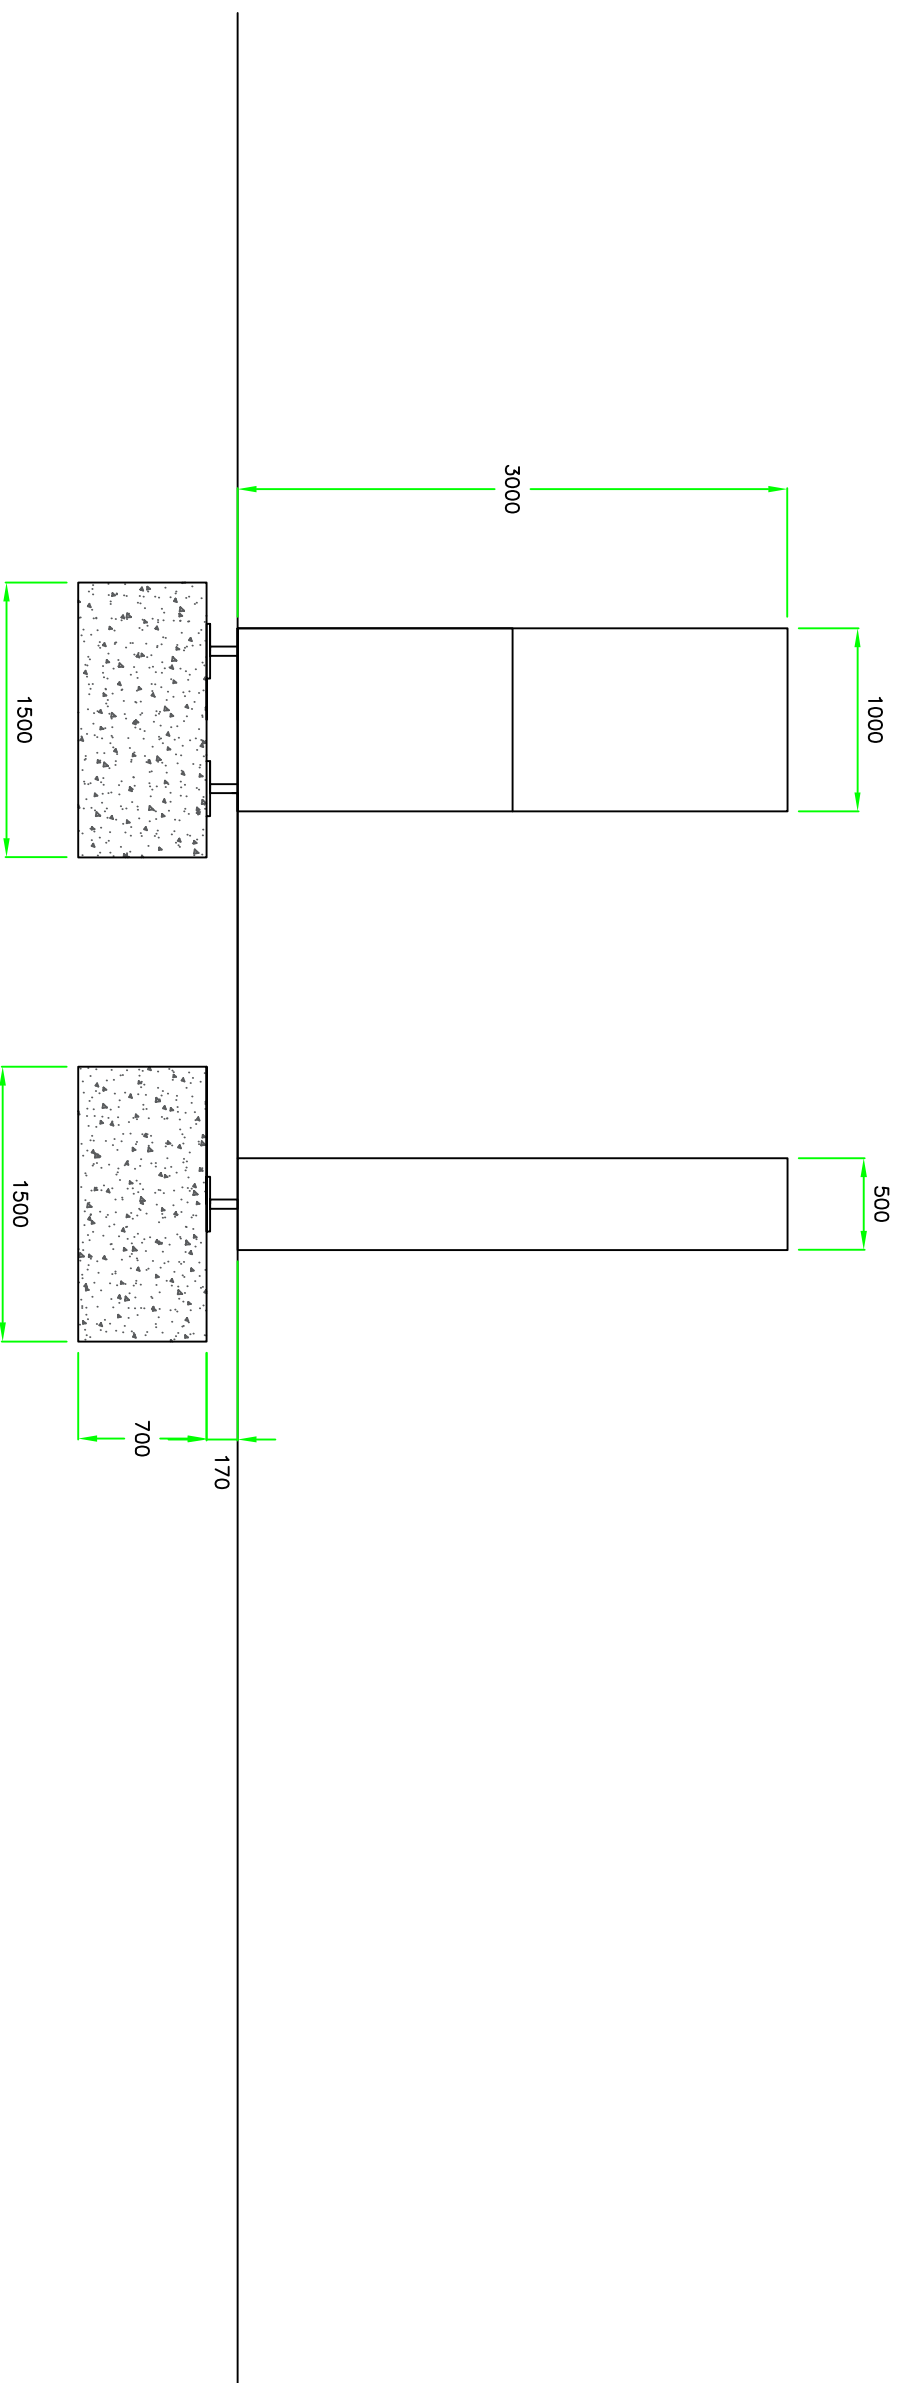

NOTES

1. Concrete to be grade C38.
2. 2 layers of A393 mesh to be used top and bottom.
3. Foundation calculation based on ground capacity of 50kN/m²

TITLE:

Falkirk Totem Foundations

DRAWING NO:

DW/NO

ORIGINATOR: APPROVED:

DATE: **DATE** CREATED SCALE: **scale**

DRAWING LOCATION:
M:\MCM\MCM.dwg Template\

© COPYRIGHT 2015 MERSON Contract Management LTD

A: Drawing First Issued 17/10/16 RH

REVISION: DATE: BY:

CLIENT: